


Kilkenny County Council Compulsory Purchase Order


Lands Proposed to be Compulsory Required by Kilkenny County Council shown highlighted in red

No.8 Upper Patrick St., Kilkenny
 - Dwelling Area (shaded pink) = 27.00 sqm
 Remainder Area (shaded grey) = 16.37 sqm
 Total Area = 36.00 sqm (0.009 Acres)
 X 650700 Y 655480

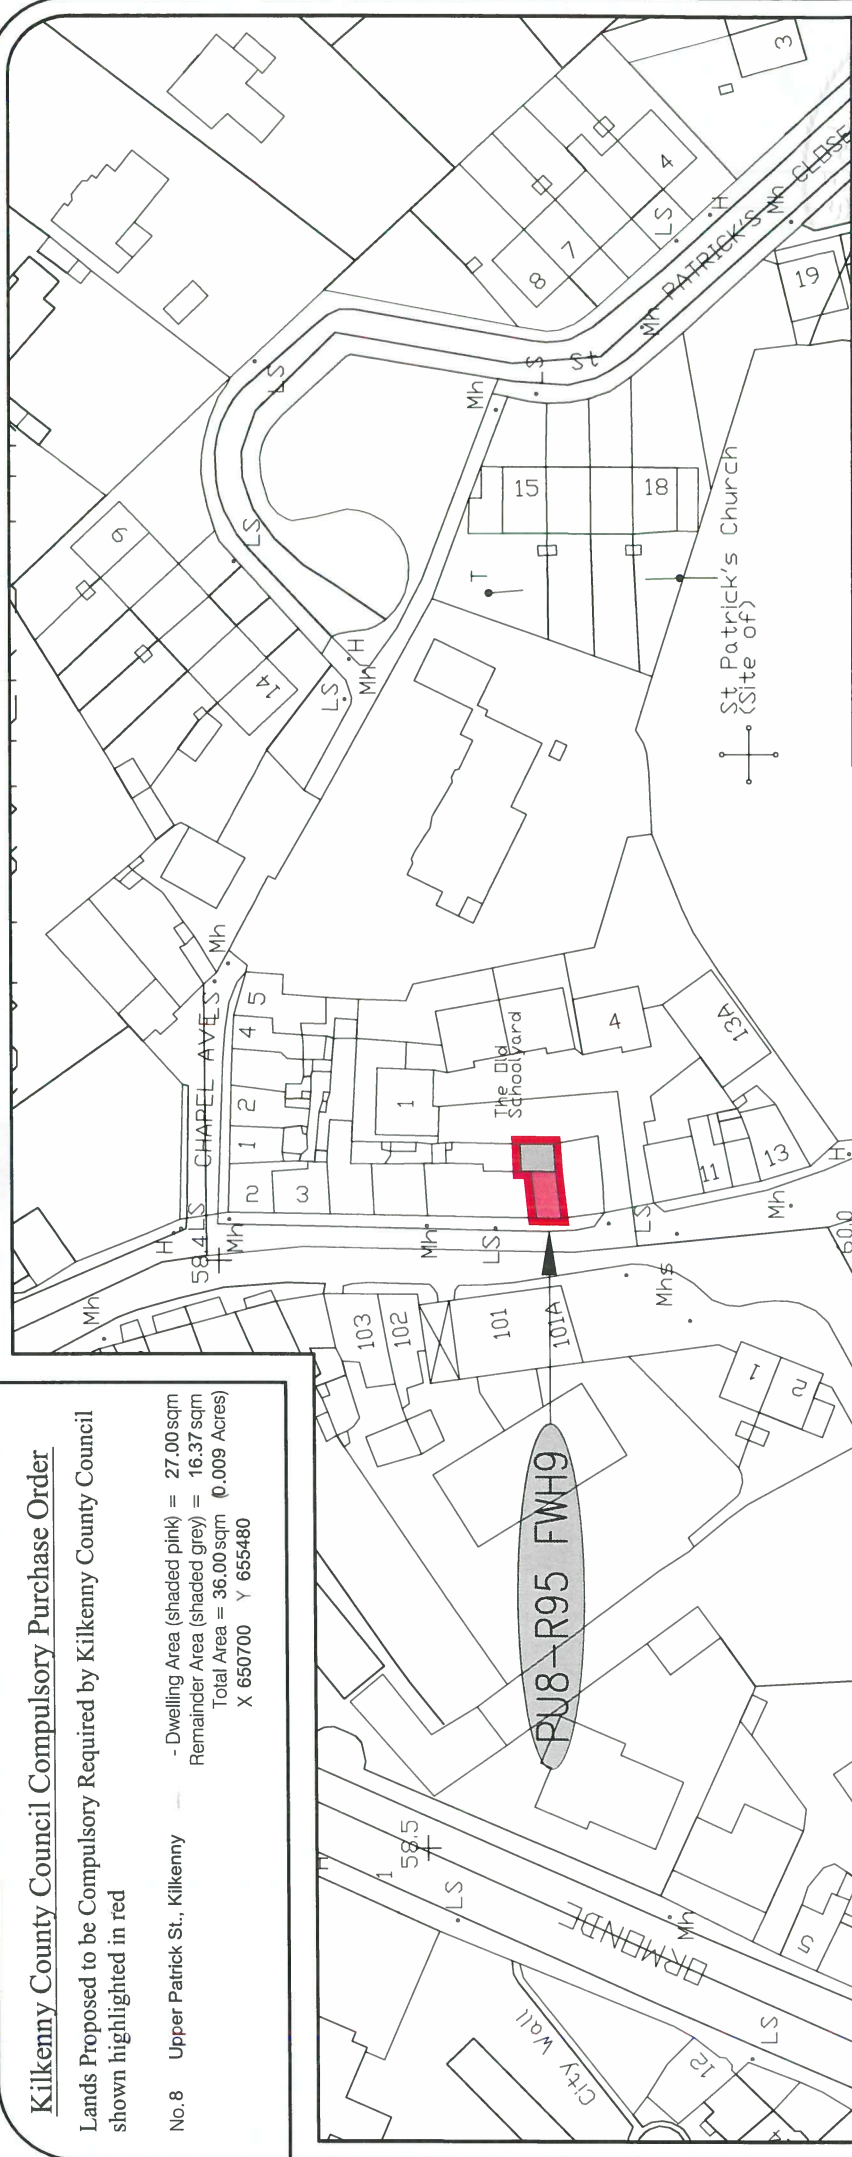

THE OFFICIAL SEAL OF
 THE HOUSING AUTHORITY
 WAS AFFIXED HERETO
 THIS DAY OF 2020
 IN THE PRESENCE OF:

A. Mc
Mary McMichael
 CATHAOIRLEACH,
 DIRECTOR.

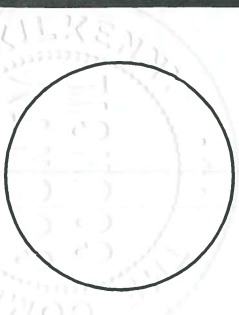

DRAWN BY: EP	SCALE: 1:1,000 @ A4
CHECKED BY: PC / EC	DATE: 11/09/2020
FILE NO. 2020-CPO-06	DRAWING NO. PU8-R95 FWH9

Drawing Title
**8 Patrick Street Upper Kilkenny
 Deposited Map 2020**

REV:	DESCRIPTION:	DATE:

Comhairle Chontae Chill Chainnigh
 Heala an Chontae Suid Eoin Cill Chainnigh
 Kilkenny County Council
 County Hall, John Street, Kilkenny
 Tel: 056 7794000 Fax: 056 7794004
 E-mail: info@kilkenny.coco.ie
 Website: www.kilkenny.coco.ie
 Serving People - Preserving Heritage
 © COPYRIGHT RESERVED



ALL ORDNANCE SURVEY DATA BASED ON ORDNANCE SURVEY OF IRELAND
 MAP LICENCE NUMBER 2013 / 27 / CCMA / KILKENNY