


Kilkenny County Council Compulsory Purchase Order


Lands Proposed to be Compulsory Required by Kilkenny County Council shown highlighted in red

No. Clonmantagh Barna, Thurles, Co. Kilkenny Dwelling Area (shaded pink) = 57.00 sqm
 Remainder Area (shaded grey) = 5760 sqm
 Total Area = 5,817 sqm (1.437 Acres)
 X 636840 Y 664530

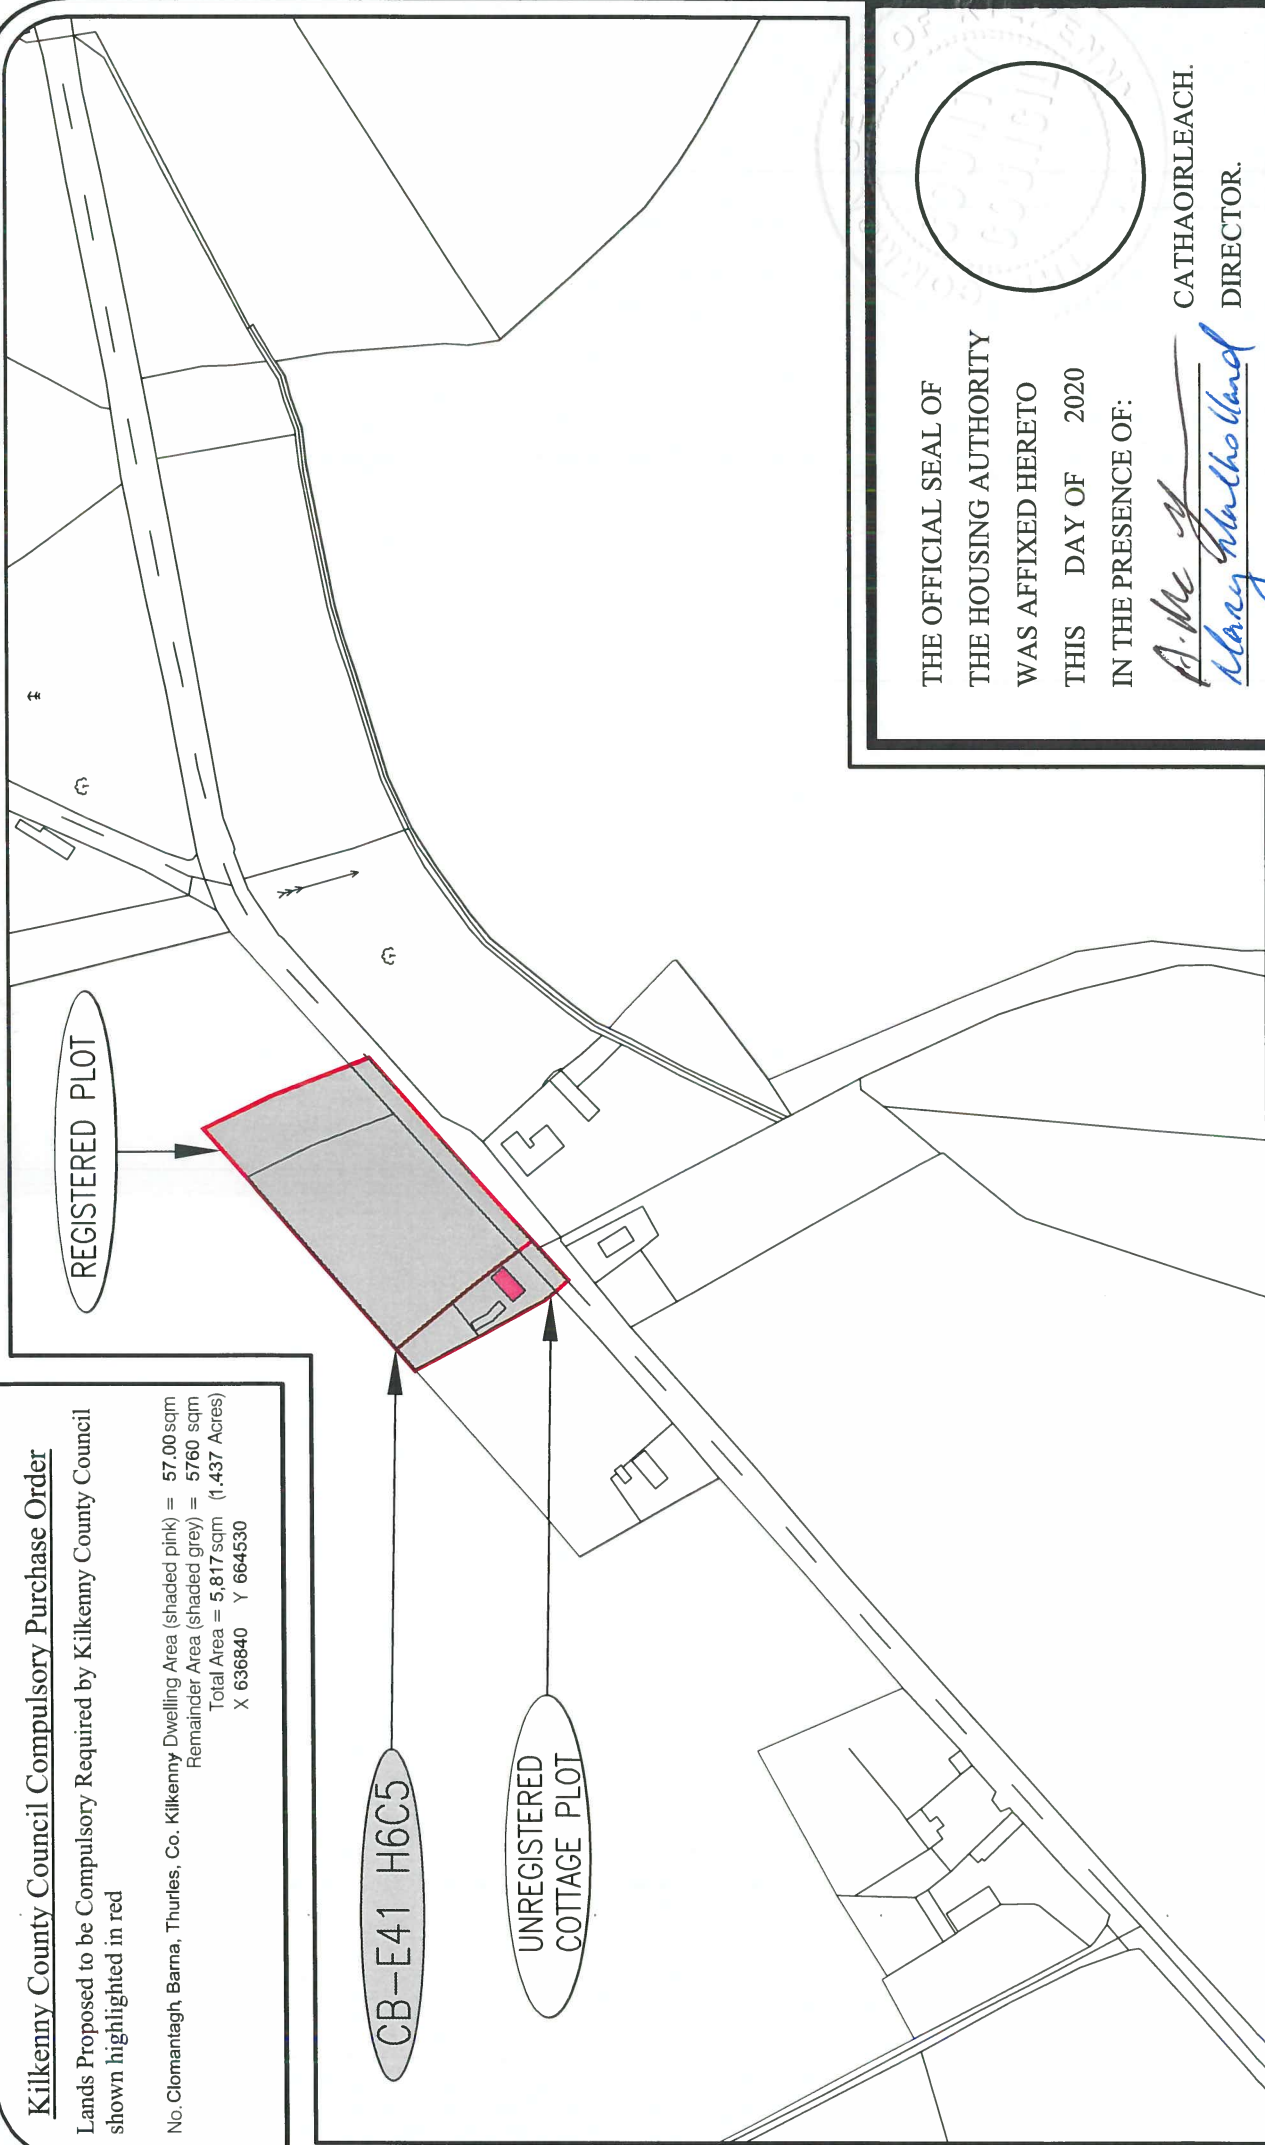

THE OFFICIAL SEAL OF
 THE HOUSING AUTHORITY
 WAS AFFIXED HERETO
 THIS DAY OF 2020
 IN THE PRESENCE OF:

A. Mc
Mary McHollond
 CATHAORLEACH,
 DIRECTOR.

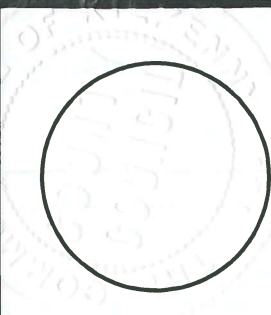

DRAWN BY: EP	SCALE: 1:2,500 @ A4
CHECKED BY: PC / EC	DATE: 24/07/2020
FILE NO. 2020-CPO-13	DRAWING NO. CB-E41 H6C5

ALL ORDNANCE SURVEY DATA BASED ON ORDNANCE SURVEY OF IRELAND
 MAP LICENCE NUMBER "2013 / 27 / CCMA / KILKENNY"

Drawing Title	Barna, Freshford, Kilkenny Deposited Map 2020
---------------	--

REV.	DESCRIPTION:	DATE:

Comhairle Chontae Chill Chainnigh
 Kilkenny County Council
 County Hall John Street Kilkenny
 Tel: 056 7794000 Fax: 056 7794004
 E-mail: info@kilkennyco.ie
 Website: www.kilkennyco.ie
 Serving People - Preserving Heritage



© copyright reserved