


Kilkenny County Council Compulsory Purchase Order


Lands Proposed to be Compulsory Required by Kilkenny County Council shown highlighted in red

St. Josephs Road, The Butts, Kilkenny

Total Area = 2014 sqm (0.49 Acres)
X 249975 Y 156185

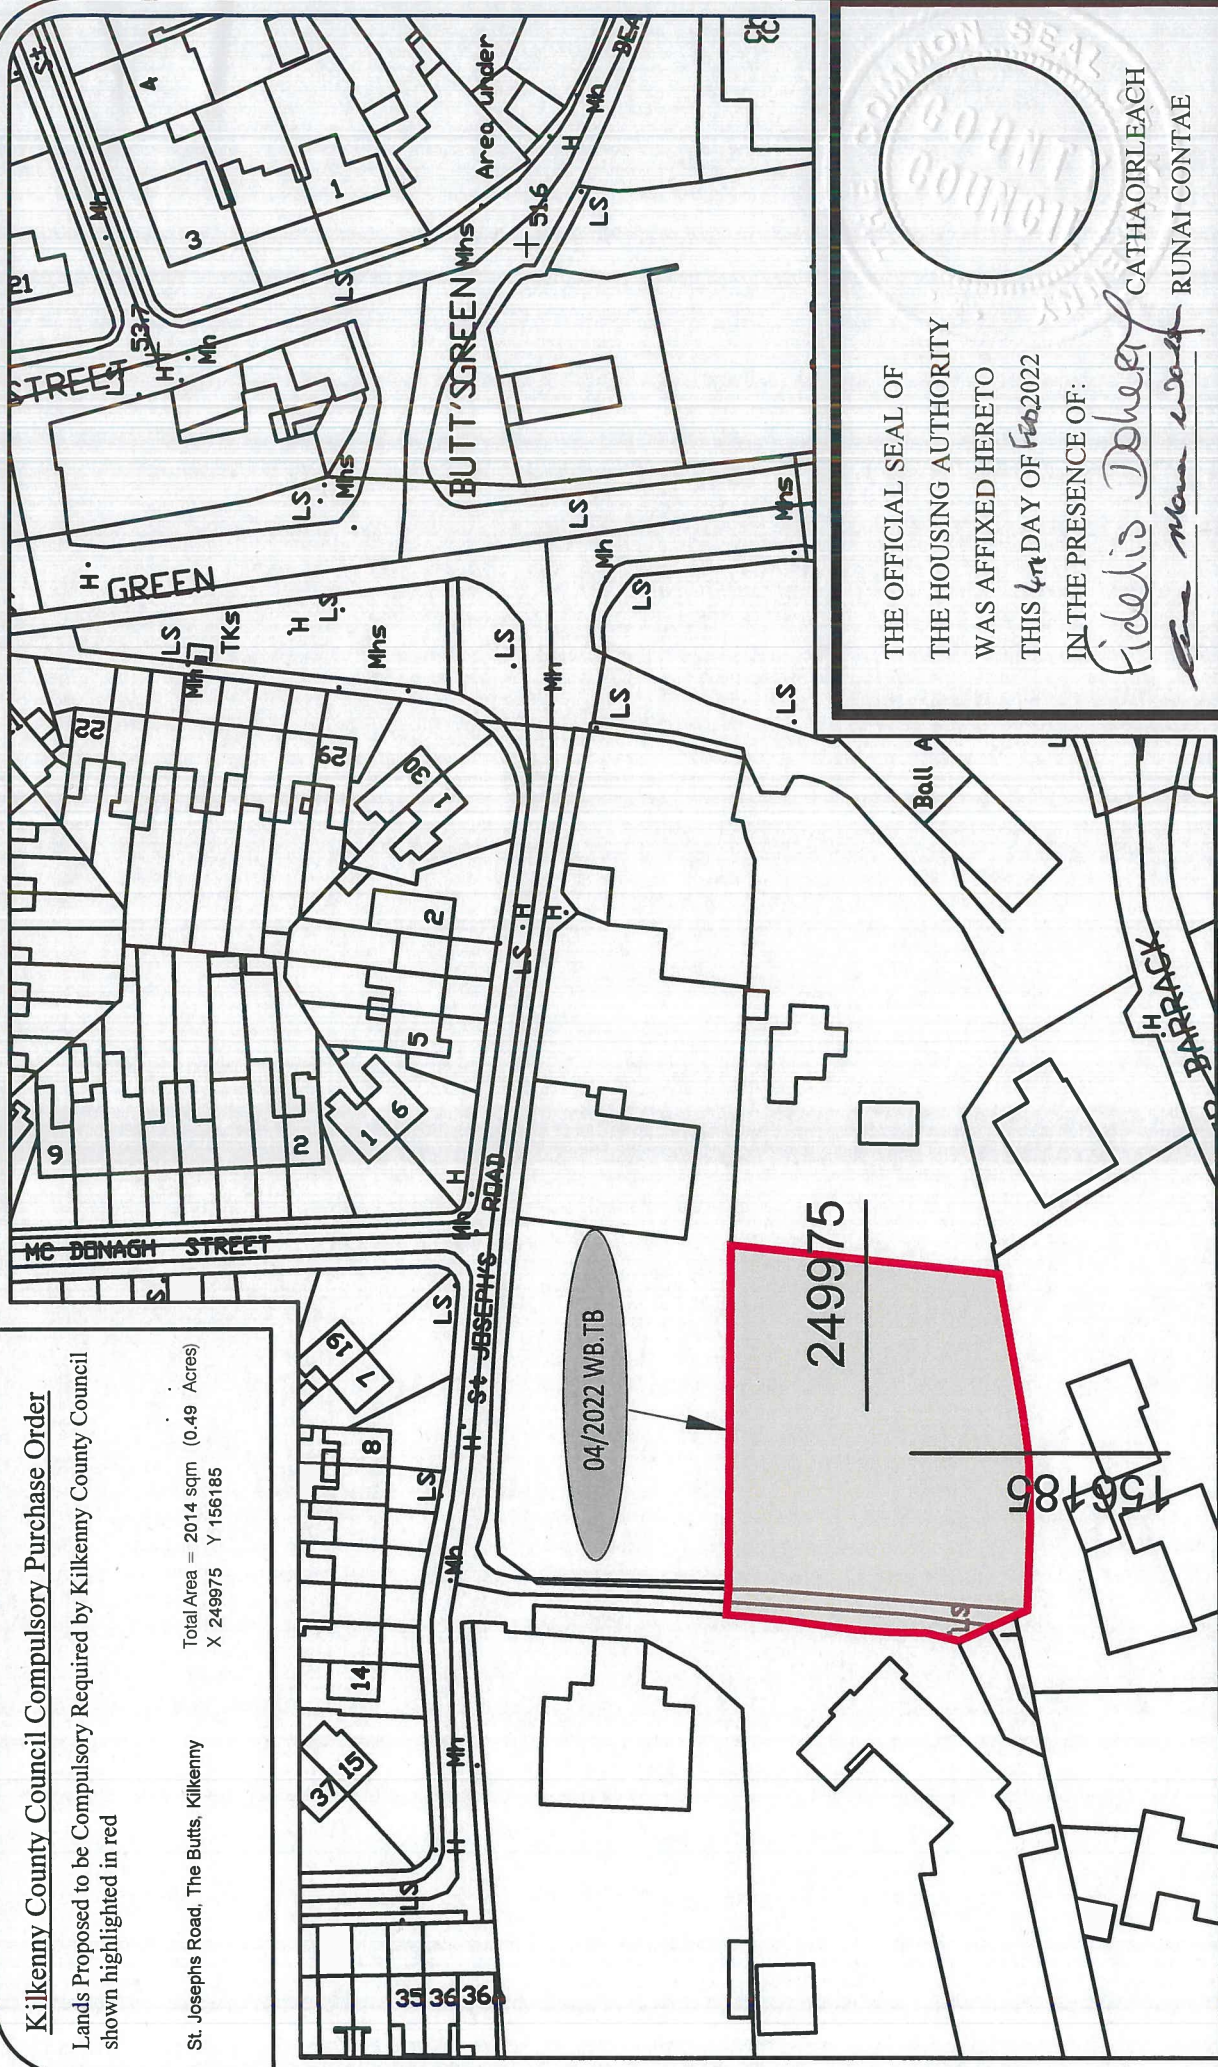

THE OFFICIAL SEAL OF
THE HOUSING AUTHORITY
WAS AFFIXED HERETO
THIS 4th DAY OF Feb 2022
IN THE PRESENCE OF:

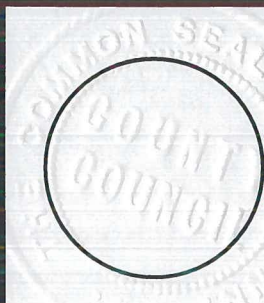

Fidelis Doherty
Seamus Walsh
CATHAORLEACH
RUNAI CONTAE

DRAWN BY: PT	SCALE: 1:1,000 @ A4
CHECKED BY: EG	DATE: 01/02/2022
FILE NO: 2022-CPO-04	DRAWING NO: 04/2022 WB.TB

ALL ORDNANCE SURVEY DATA BASED ON ORDNANCE SURVEY OF IRELAND
MAP LICENCE NUMBER 2013 / 27 / CCMA / KILKENNY OS REF: 4766-08

Drawing Title
**Lands at Waterbarack/
The Butts, Townlands of Gardens
Kilkenny**
Deposited Map 04 of 2022

REV.	DESCRIPTION	DATE:

Comhairte Chontae Chill Chainnigh
Halla an Chontae Sand Eoin Cill Chainnigh
Kilkenny County Council
County Hall, John Street, Kilkenny
Tel: 056 7794000 Fax: 056 7794004
E-mail: info@kilkennyco.ie
Website: www.kilkennyco.ie
Serving People - Preserving Heritage
© COPYRIGHT 2022

