



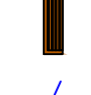










LEGEND

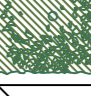-  Standard Street Tree
-  Espalier Tree
-  Roof Form Tree
-  3m square Parasol
-  Bench seating
-  Extents of Potential awnings to Outdoor Dining
-  Raised Table Pedestrian Crossing
-  Raised Planting Bed finished in Limestone
-  Raised Platform finished in Limestone with Roof Structure above

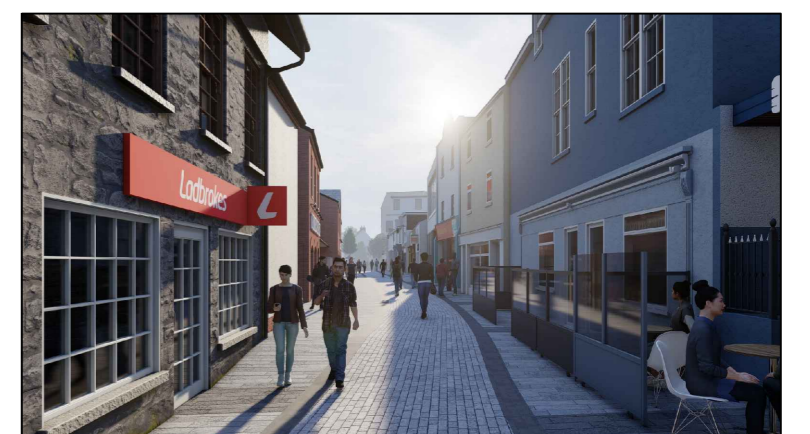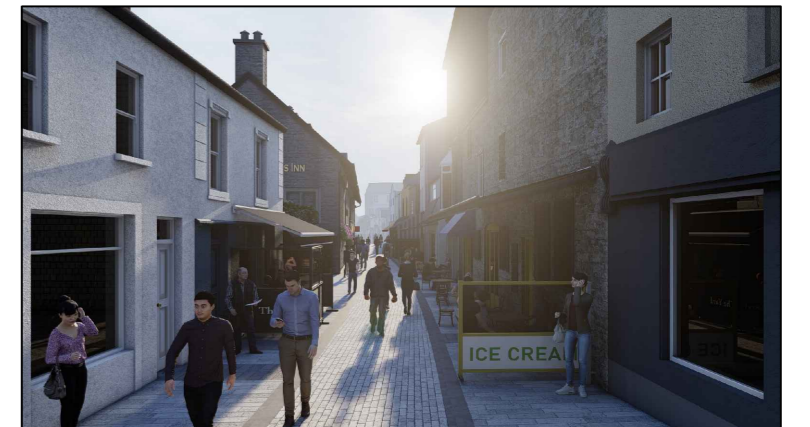


NOTES:

1. PLANNING DRAWING - NOT FOR CONSTRUCTION

CYAL50233107  
©Ordnance Survey Ireland. All rights reserved.

| Rev. | Date   | Description | By  | Chkd |
|------|--------|-------------|-----|------|
| A    | May 22 | First Issue | JJD | JN   |

Client  Kilkenny County Council  
Comhairle Chontae Chill Chainnigh

Project  
St. Kieran's Street & Market  
Yard Urban Enhancement  
Scheme

Title  
St. Kieran's St. North


Scale 1:200 @ A1

|                     |                   |                    |
|---------------------|-------------------|--------------------|
| Prepared by:<br>JJD | Checked by:<br>JN | Date:<br>June 2022 |
| Project Director    | S. Kelly          |                    |
| Drawing Status      | Draft             |                    |



TOBIN Consulting Engineers will not be liable for any use of this document for any purpose other than that for which it was originally prepared and provided. Except where specifically and explicitly agreed in writing by TOBIN Consulting Engineers, as copyright holders, no part of this document may be reproduced or transmitted in any form and this document shall not be relied upon by any third party for any purpose.

Drawing No. 11253 - 2303 Issue A

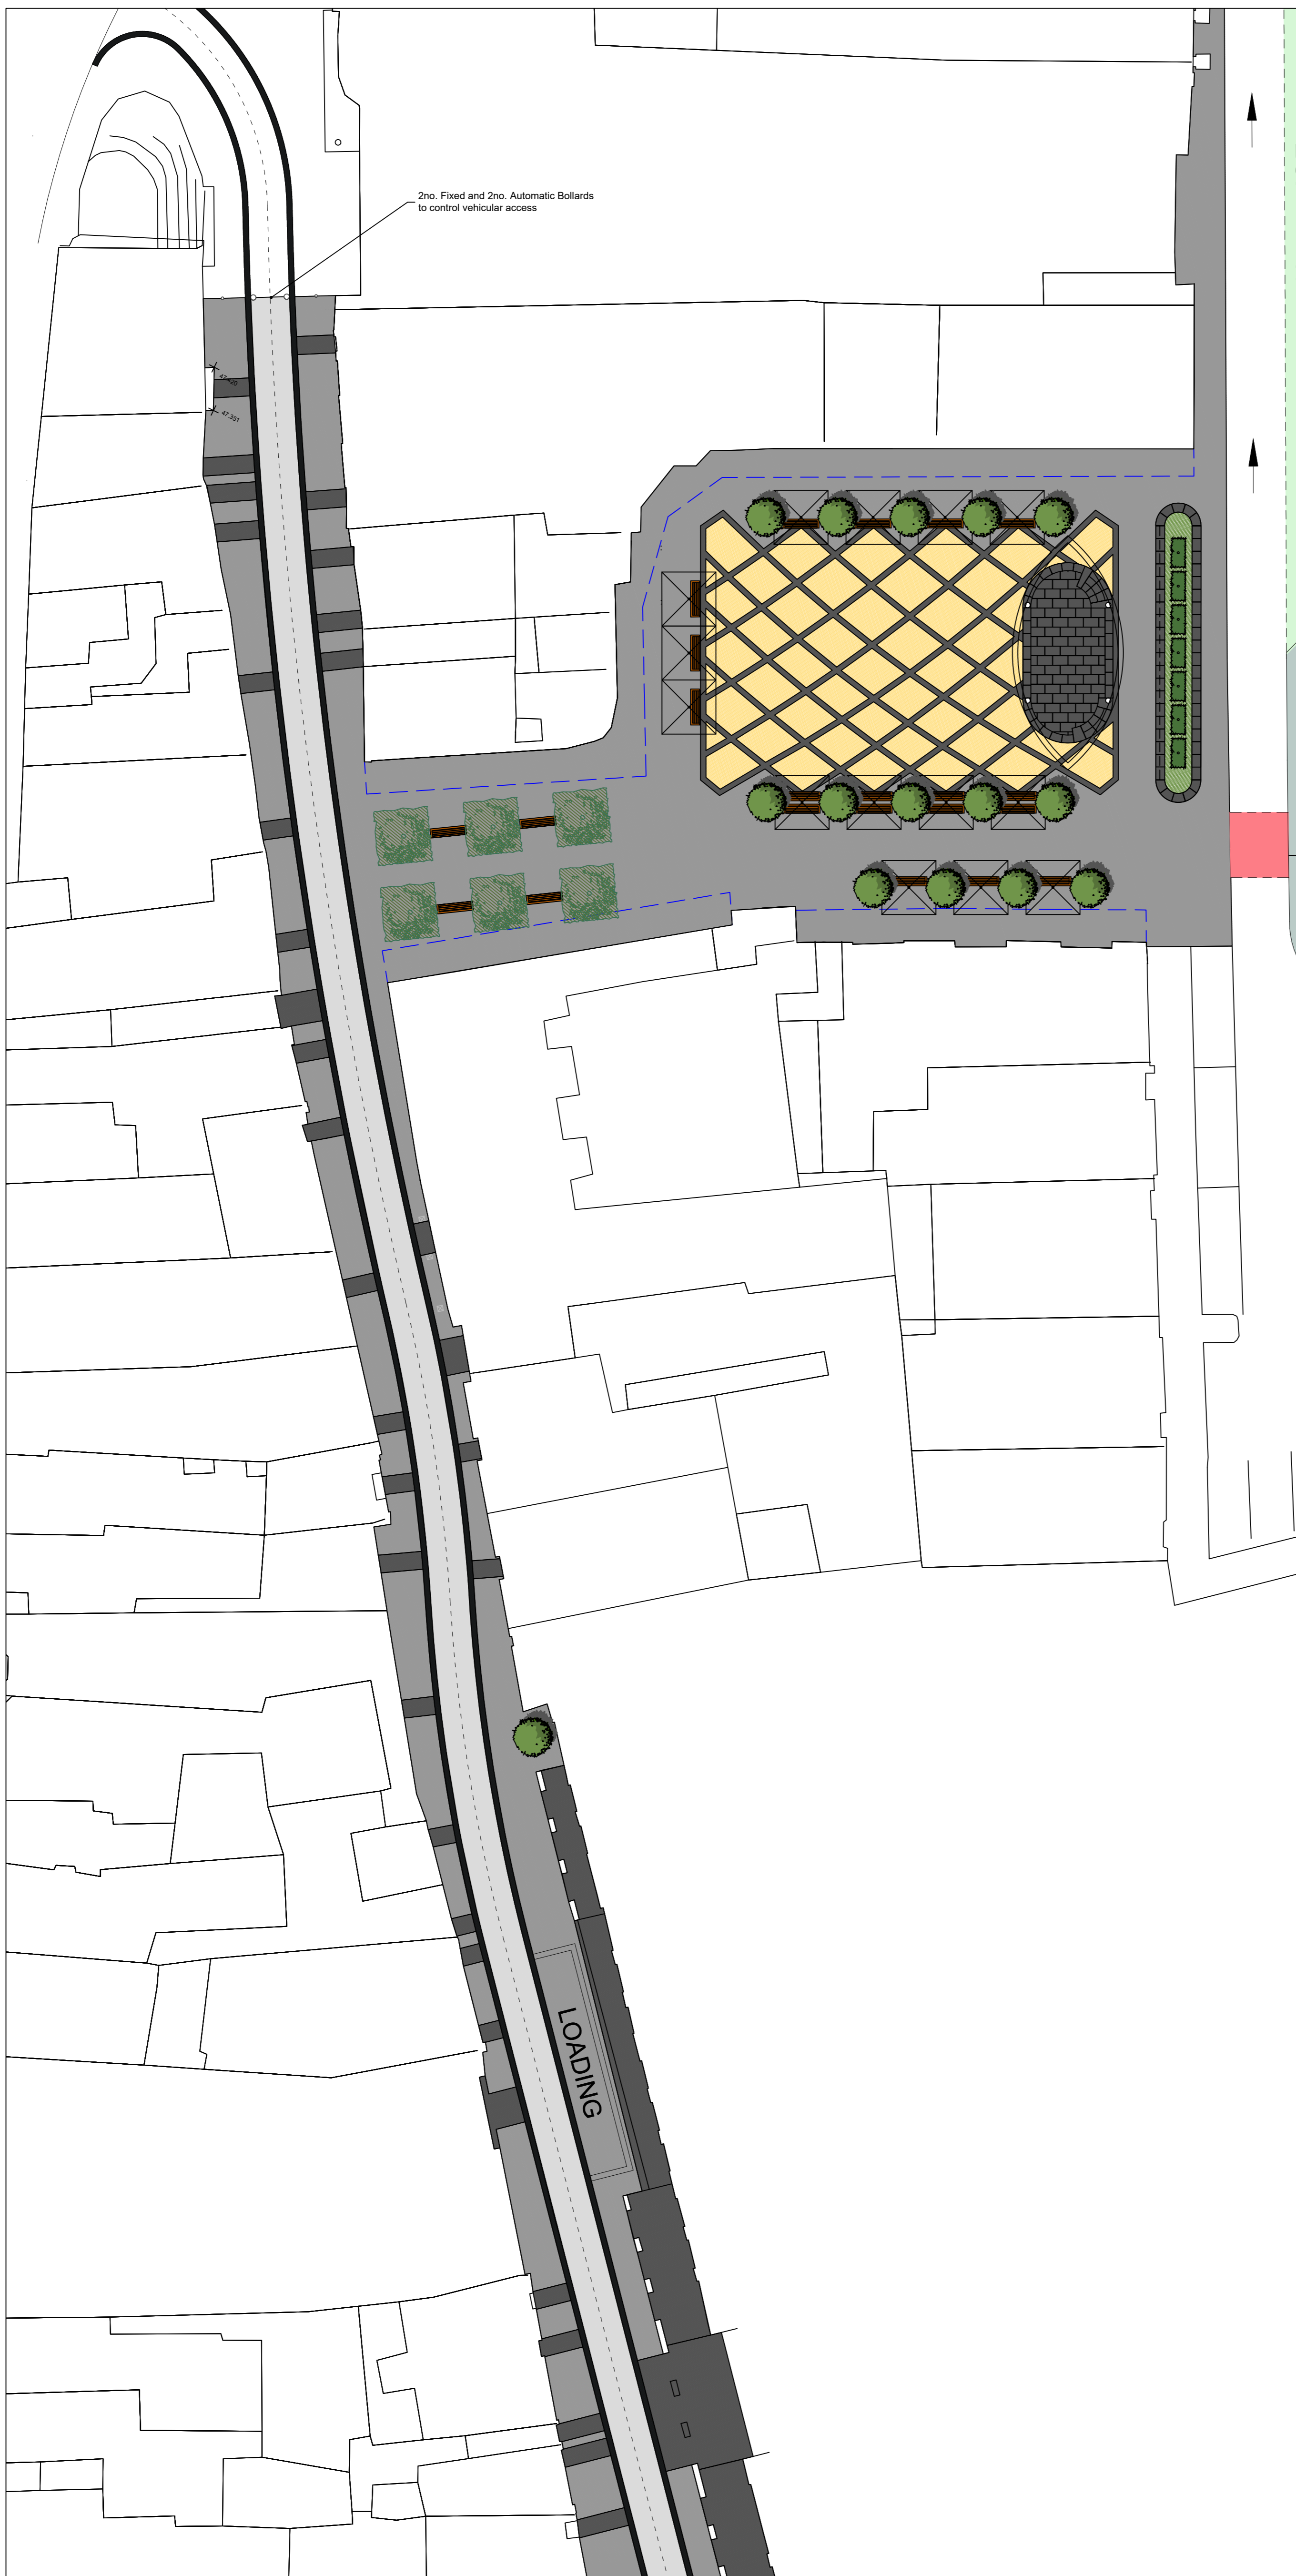

Scale 1:200  
@ A1