
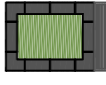










LEGEND


-  Standard Street Tree
-  Raised Planting Bed finished in Limestone with paired seating elements
-  Parasol
-  Bench seating
-  Standard or multi-stem tree to raised planting bed
-  Bicycle parking

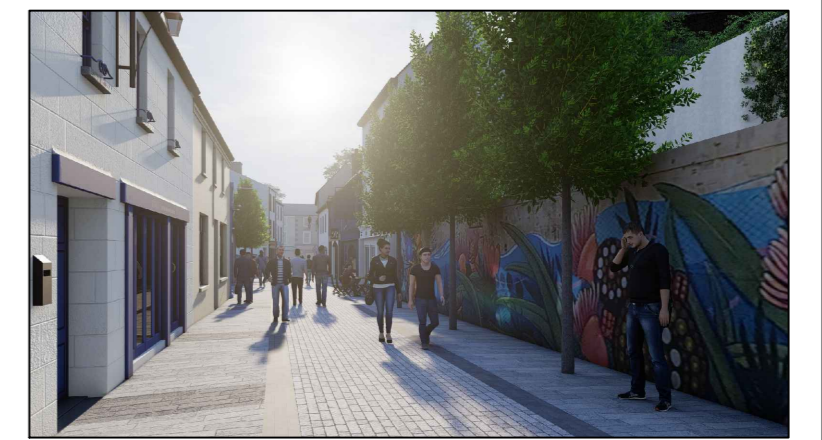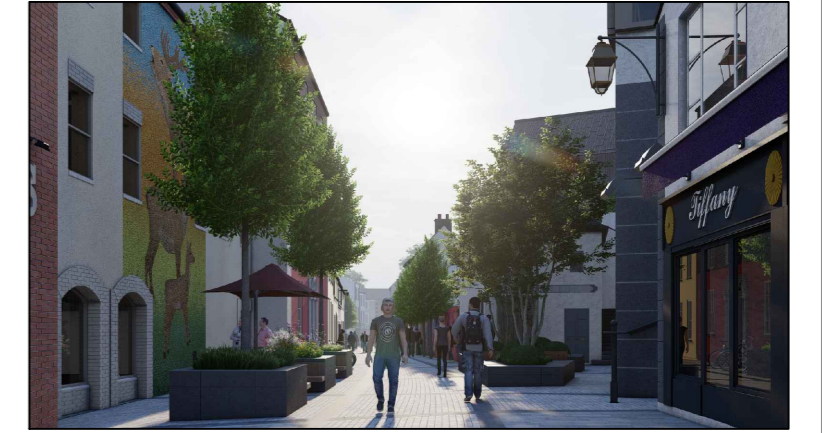

NOTES:

1. PLANNING DRAWING - NOT FOR CONSTRUCTION

CYAL50233107
©Ordnance Survey Ireland. All rights reserved.


A	May 22	First Issue	JJD JN
Rev.	Date	Description	By Chkd
Client  Kilkenny County Council Comhairle Chontae Chill Chainnigh			
Project St. Kieran's Street & Market Yard Urban Enhancement Scheme			
Title St. Kieran's St. South			

Scale 1:200 @ A1

Prepared by: JJD	Checked by: JN	Date: June 2022
Project Director	S. Kelly	
Drawing Status	Draft	



Issue
Drawing No. 11253 - 2304 A

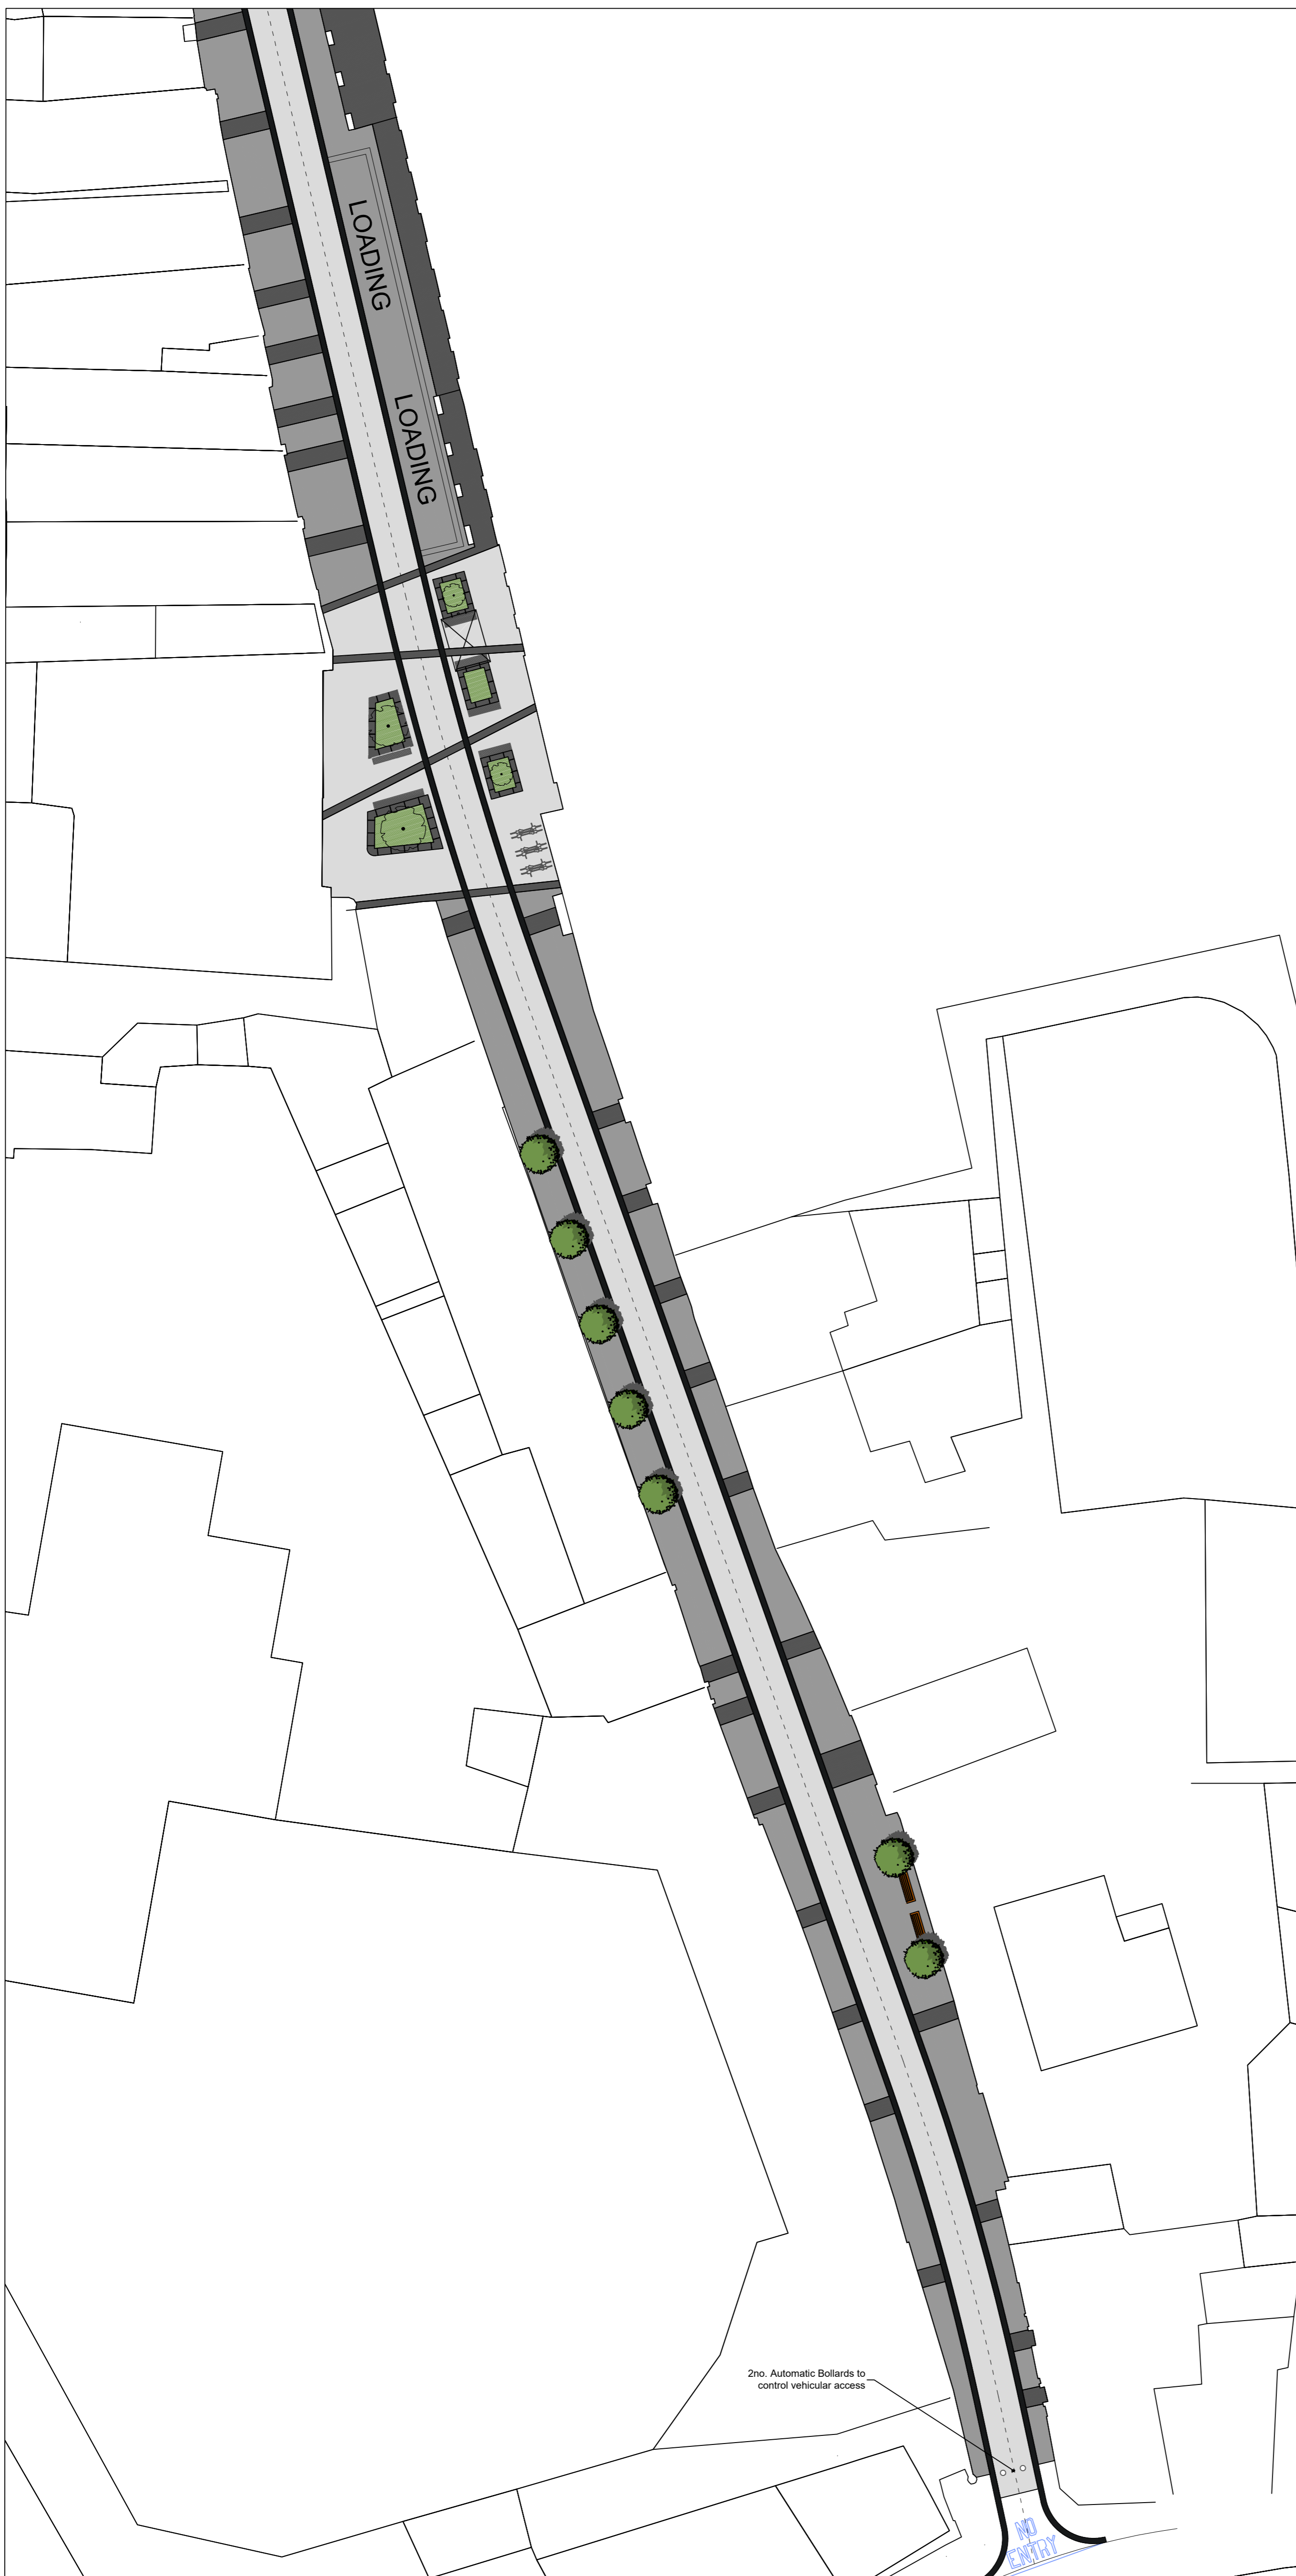

Scale 1:200
@ A1