


NOTES:

Revision	Date	Description	Drawn by	Checked by	Approved by
F1	26/05/2018	Issued for Construction	J. Leacy	T. Brennan	G. Jones

Client  
**KILKENNY COUNTY COUNCIL**  
 COUNTY HALL  
 JOHN STREET  
 KILKENNY

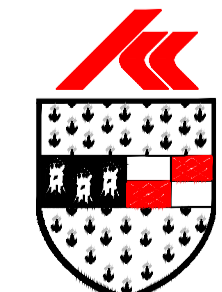

Tel: (056) 7794000 Fax: (056) 7794004

Design  
**TRAMORE HOUSE**  
 REGIONAL DESIGN OFFICE  
 TRAMORE  
 CO. WATERFORD



Tel: (051) 390130  
 e-mail: natroads@thrdo.com

Approved by: G.Jones (GJ)  
 Checked by: T.Brennan (TB)  
 Drawn by: J.Leacy (JL)  
 Scale: NTS  
 Rev. Date: 26/05/2018



Project Title:  
**N24 Carrick Road Improvement Scheme**

Drawing Title:  
**Minor Scheme Location**

Drawing Number: **KK1613403-P3-SL-001**

NRA Project No.: **KK/16/13403**  
 TH Project No.: **TH/16/031**  
 Project Folder No.: **7.6.1** Rev.: **F1**

Sheet 1 of 1  
 Drawing: **KK1613403-P3-SL-001F1**

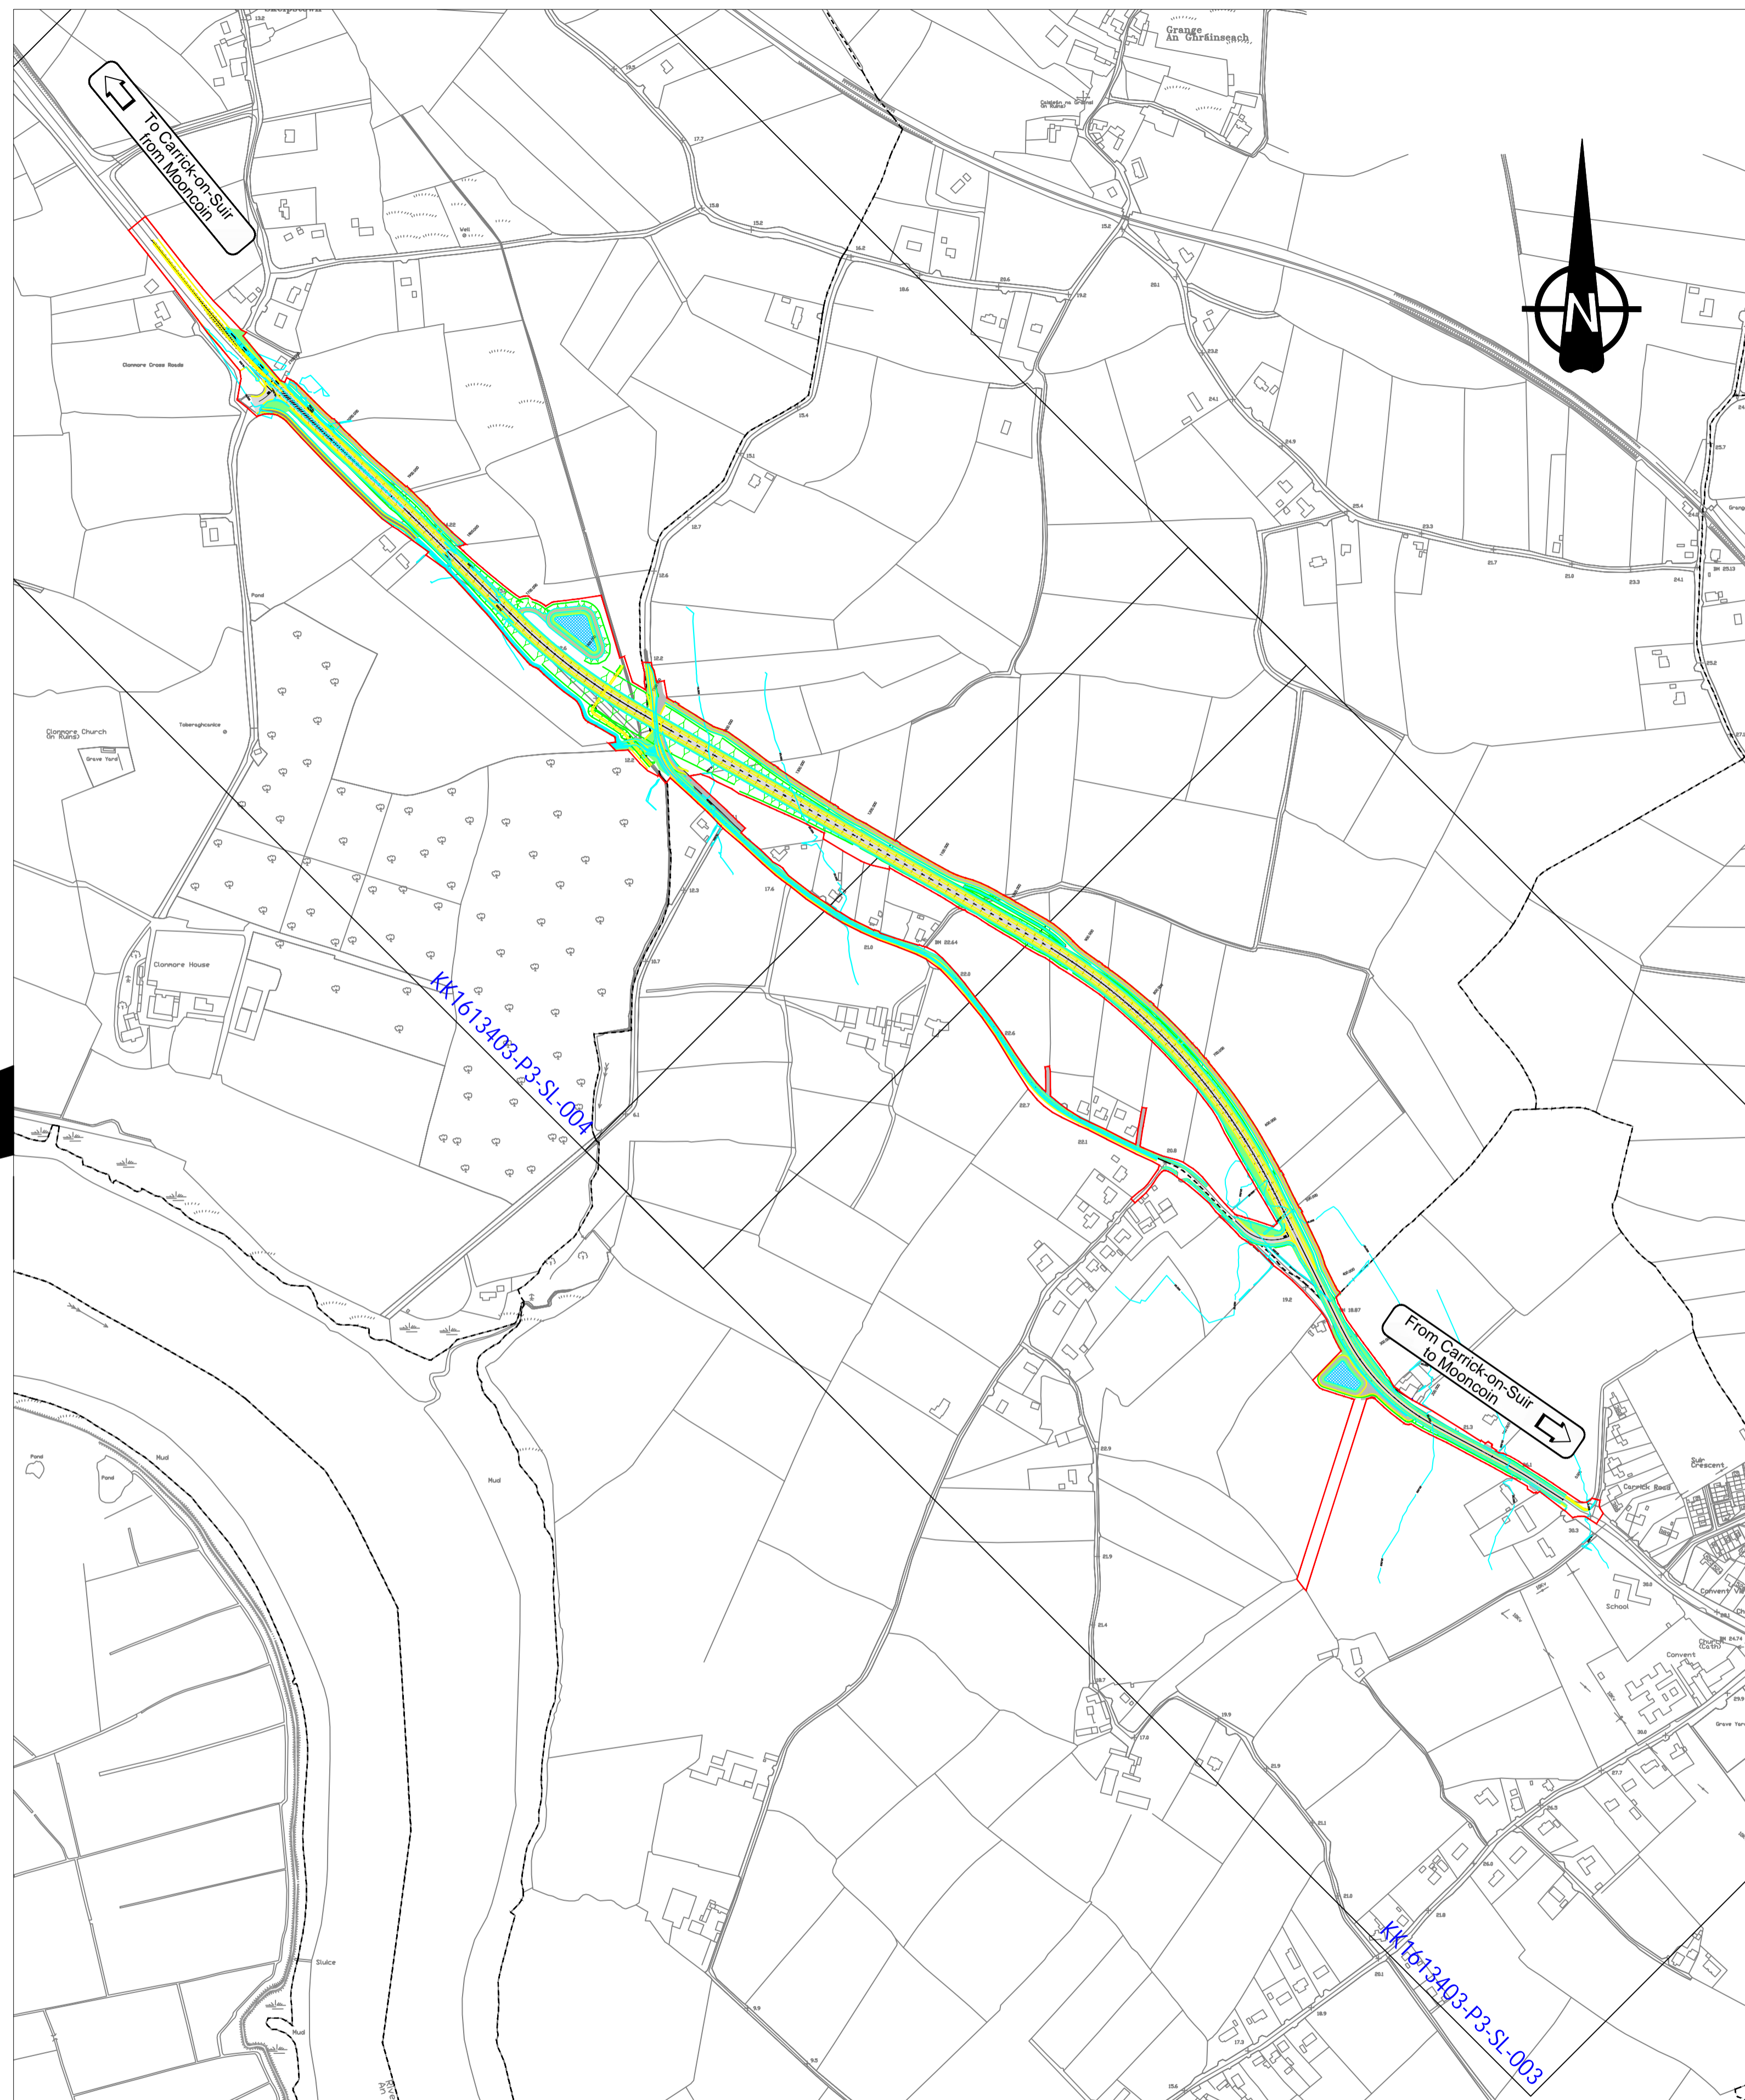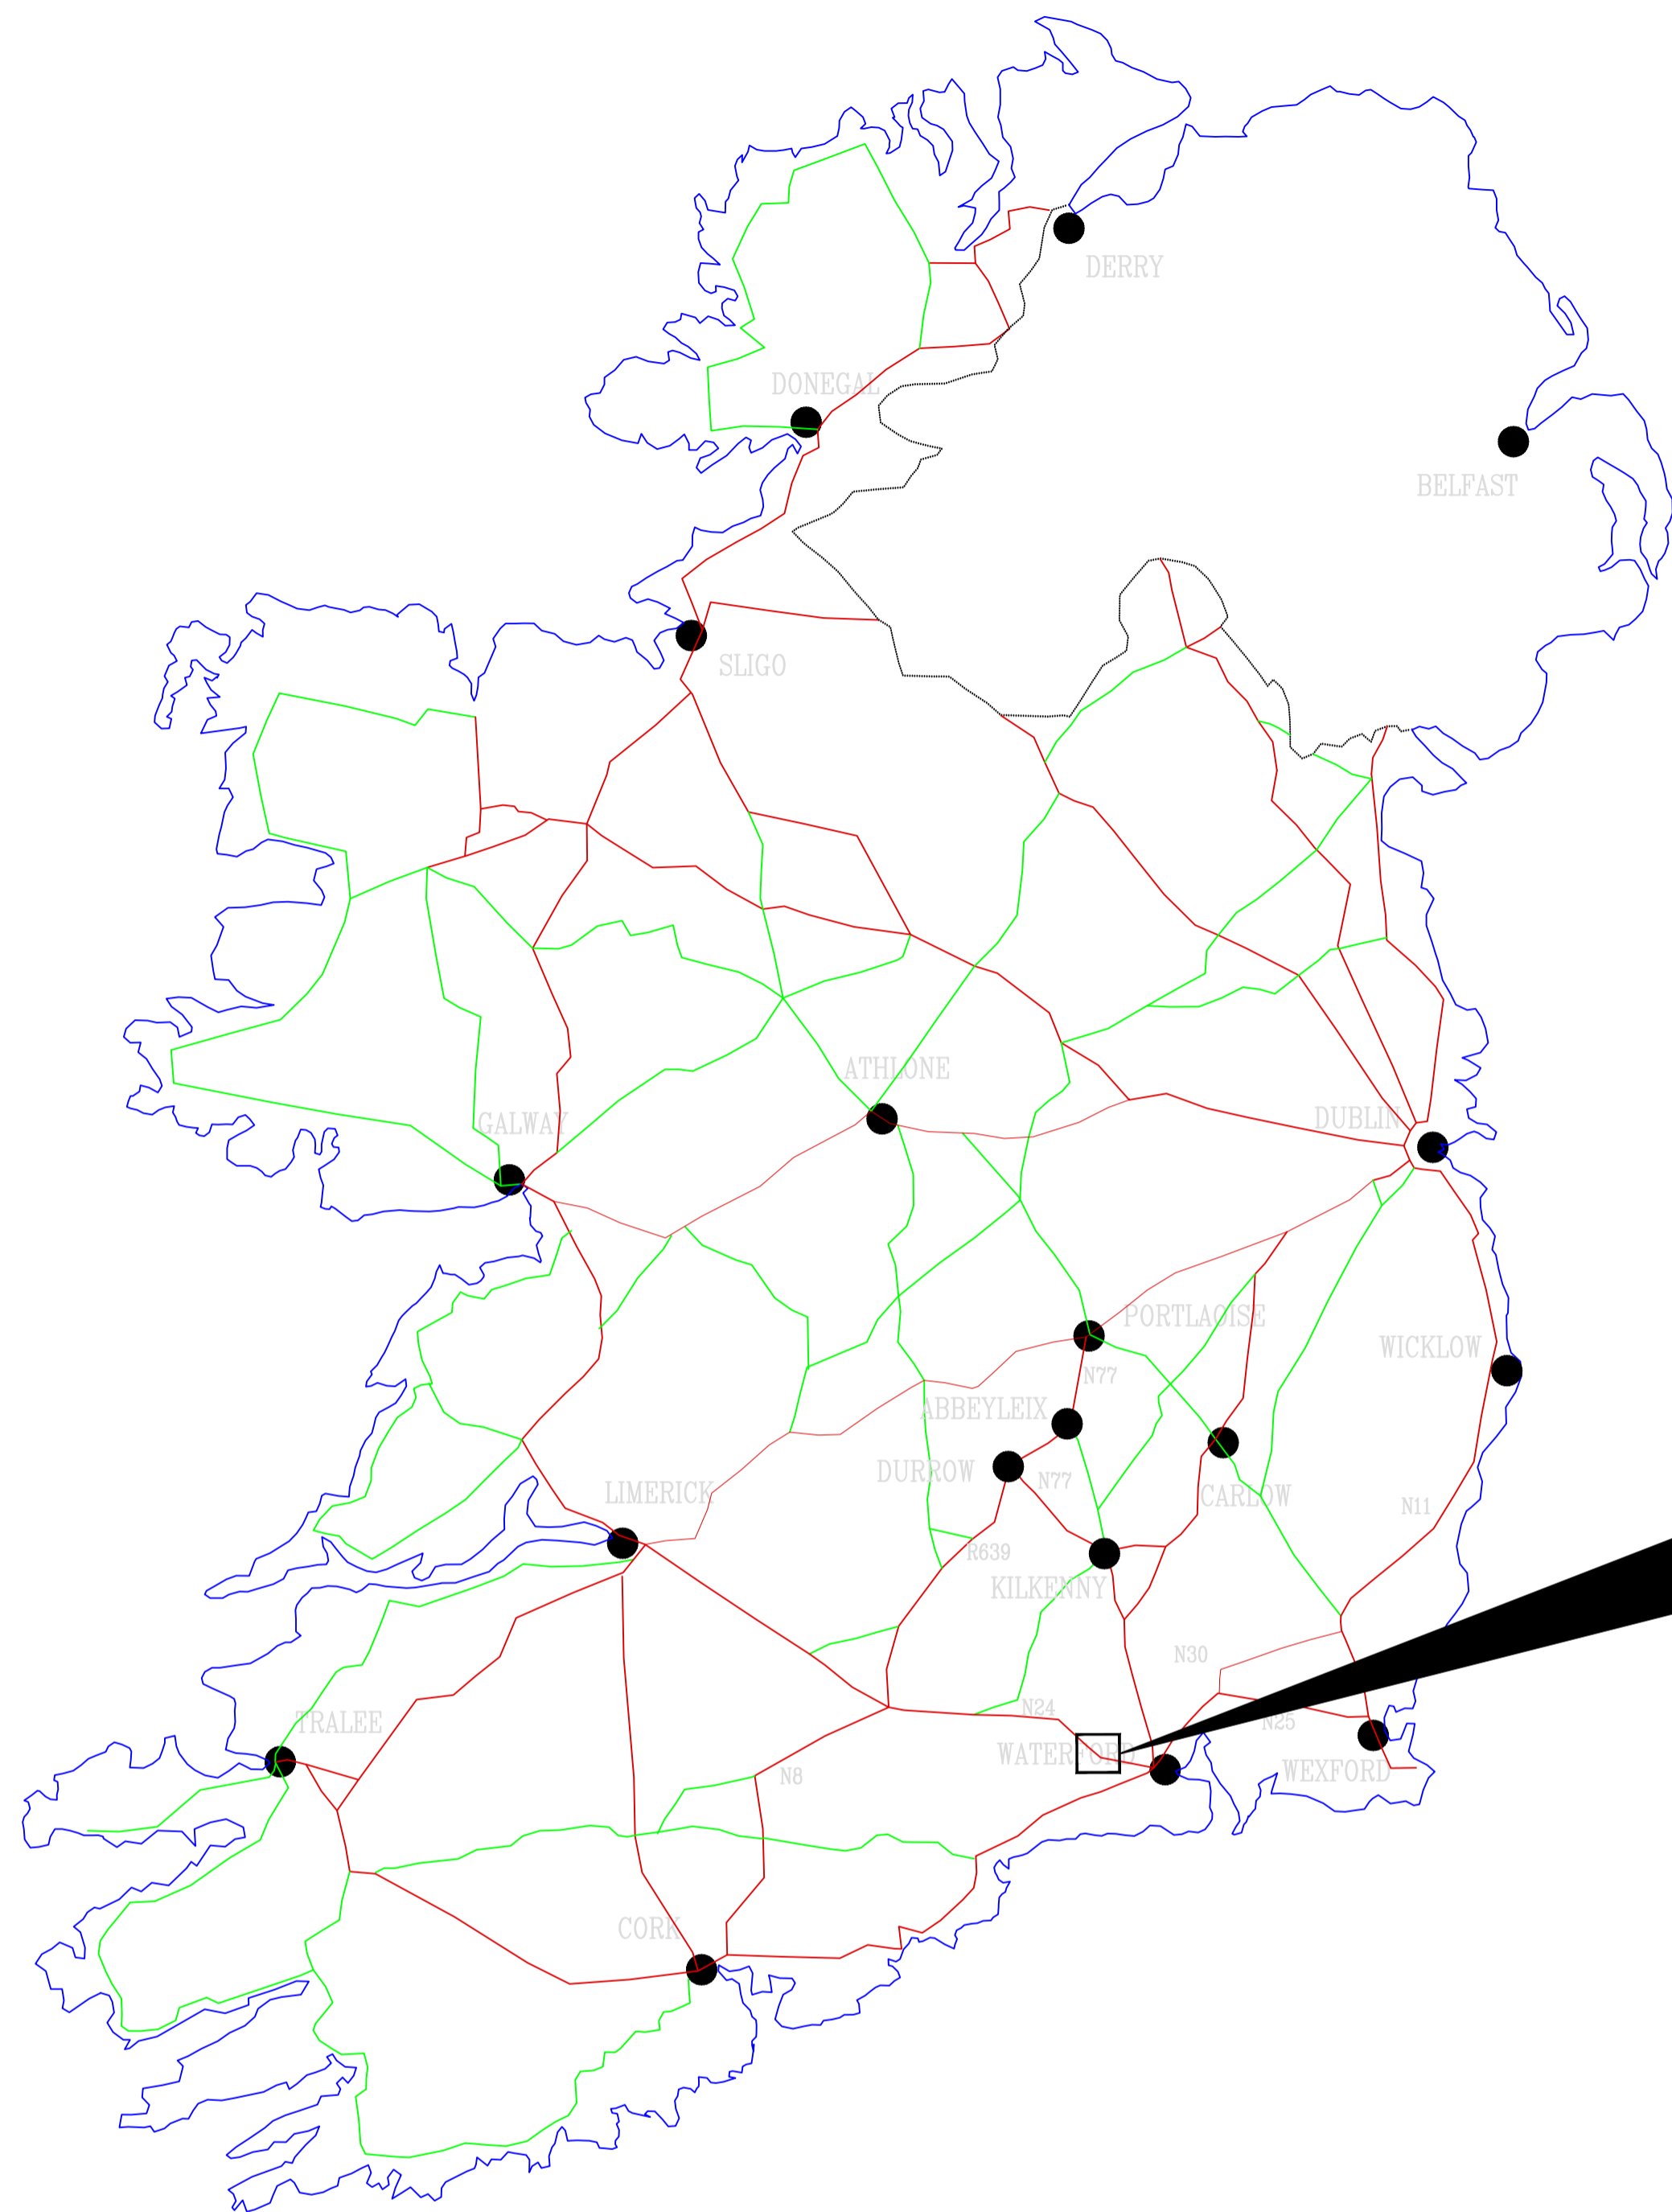


- NOTES:
- 1) Mainline Surface Course shall be Stone Mastic Asphalt from Ch 0 to Ch 450 and Hot Rolled Asphalt from Ch 450 to Ch 2200.
  - 2) For further General Arrangement Details, Reference Drawings KK1613403-P3-GA-001 to 006 Inclusive.
  - 3) For Drainage Details, Reference Drawings KK1613402-P3-DR-001 to 008 Inclusive.

Site Extents  
Contour Line

DO NOT SCALE

F1	7/6/2022	Preliminary Issue	JL	CD	GJ
F2	24/8/2022	Final Issue	JL	CD	GJ
Revision	Date	Description	Drawn by	Checked by	Approved by

Client  
**KILKENNY COUNTY COUNCIL**  
COUNTY HALL  
JOHN STREET  
KILKENNY

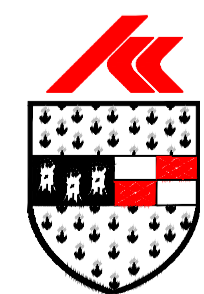

Tel: (056) 7794000  
e-mail: [secretar@kilkennycoco.ie](mailto:secretar@kilkennycoco.ie)

Design  
**TRAMORE HOUSE**  
REGIONAL DESIGN OFFICE  
TRAMORE  
CO. WATERFORD



Tel: (051) 390130  
e-mail: [natroads@thrdo.com](mailto:natroads@thrdo.com)

Approved by:	G.Jones (GJ)
Checked by:	C. Daly (CD)
Drawn by:	J.Leacy (JL)
Scale:	1:5000 (A1)
Rev. Date:	24/08/2022


Project Title:  
**N24 Carrick Road Improvement Scheme**

Drawing Title:  
**Site Location Map Key Plan**

Drawing Number: **KK1613403-P3-SL-002**

NRA Project No.:	<b>KK1613403</b>
TH Project No.:	<b>TH16031</b>
Project Folder No.:	<b>7.6.1.6</b>
Rev.:	<b>F2</b>

File Drawing: **KK1613403-P3-SL-002F2**

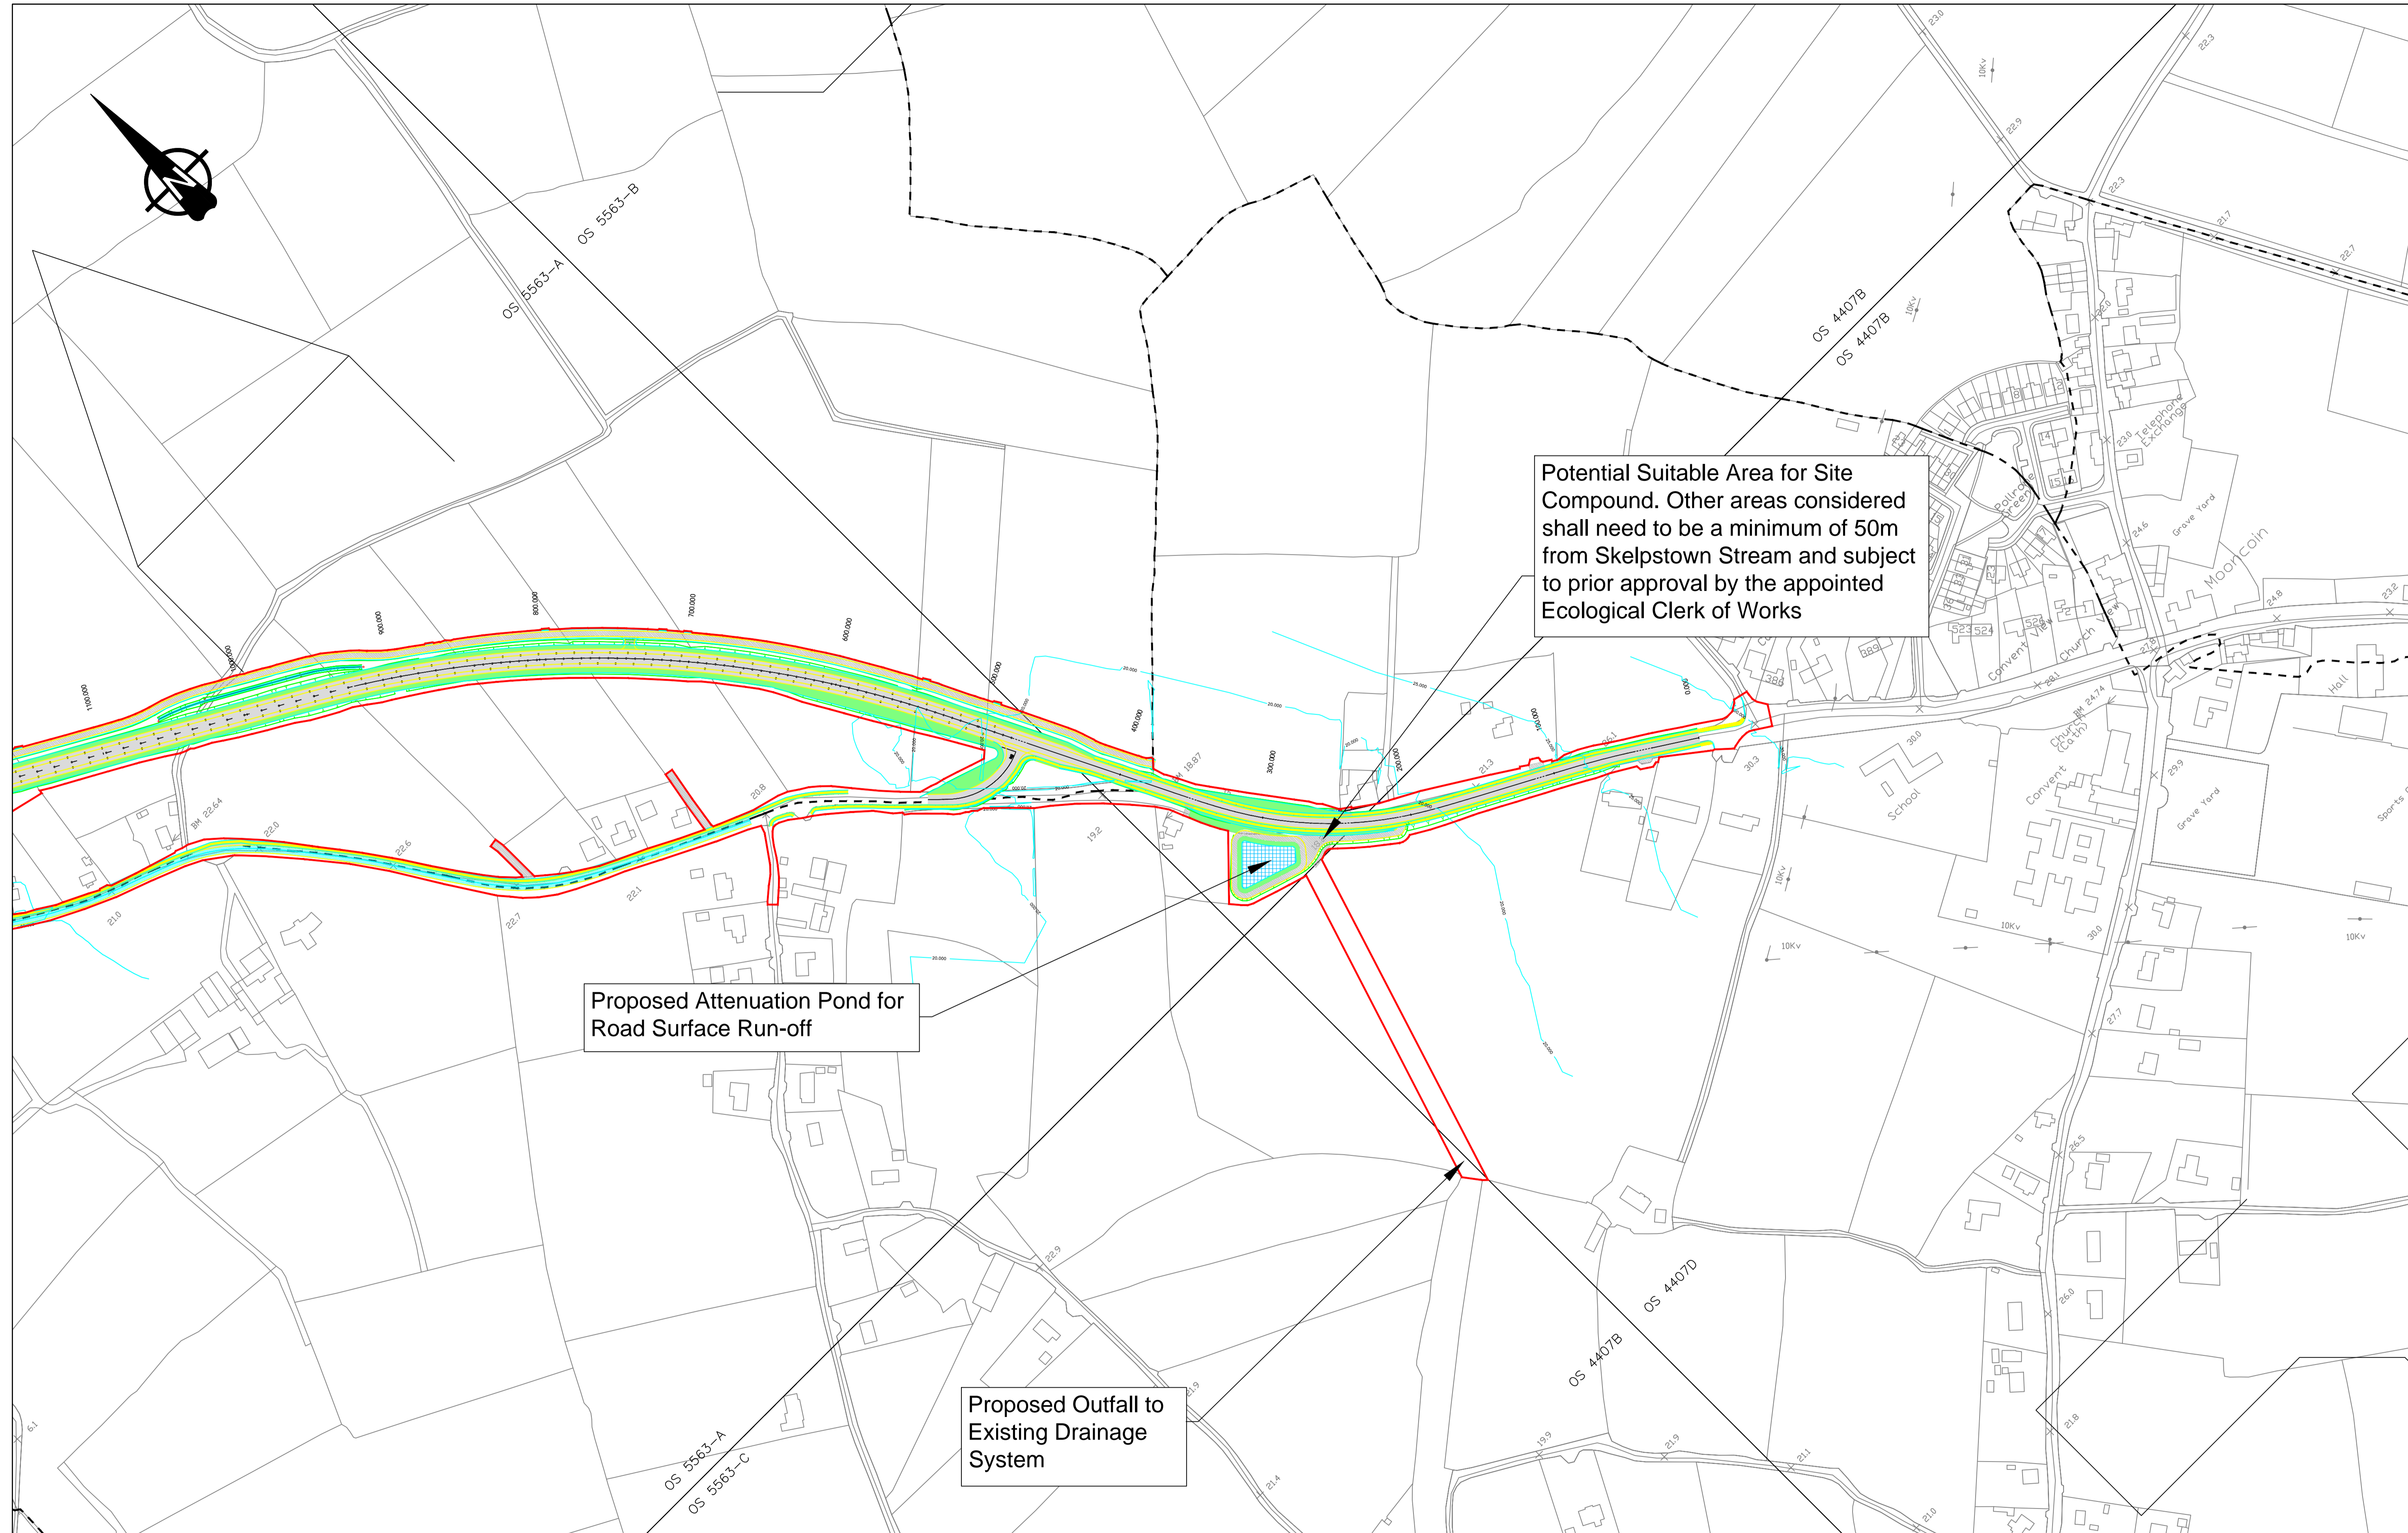

NOTES:  
 1) Mainline Surface Course shall be Stone Mastic Asphalt from Ch 0 to Ch 450 and Hot Rolled Asphalt from Ch 450 to Ch 2200.  
 2) For further General Arrangement Details, Reference Drawings KK1613403-P3-GA-001 to 006 Inclusive.  
 3) For Drainage Details, Reference Drawings KK1613402-P3-DR-001 to 008 Inclusive.

— Site Extents  
 — Contour Line

DO NOT SCALE

Revision	Date	Description	Drawn by	Checked by	Approved by
F1	7/6/2022	Preliminary Issue	JL	CD	GJ
F2	24/8/2022	Final Issue	JL	CD	GJ

Client  
 KILKENNY COUNTY COUNCIL  
 COUNTY HALL  
 JOHN STREET  
 KILKENNY

Tel: (056) 7794000  
 e-mail: [secretar@kilkennycoco.ie](mailto:secretar@kilkennycoco.ie)

Design  
 TRAMORE HOUSE  
 REGIONAL DESIGN OFFICE  
 TRAMORE  
 CO. WATERFORD

Tel: (051) 390130  
 e-mail: [natroads@thrdo.com](mailto:natroads@thrdo.com)

Approved by: G.Jones (GJ)  
 Checked by: C. Daly (CD)  
 Drawn by: J.Leacy (JL)  
 Scale: 1:2000 (A1)  
 Rev. Date: 24/08/2022


Project Title:  
 N24 Carrick Road Improvement Scheme

Drawing Title:  
 Site Location Plan (Ch 0000 to Ch 1100)

Drawing Number: KK1613403-P3-SL-003

NRA Project No.: KK1613403  
 TH Project No.: TH16031  
 Project Folder No.: 7.6.1.6  
 Rev.: F2

File Drawing: KK1613403-P3-SL-003F2

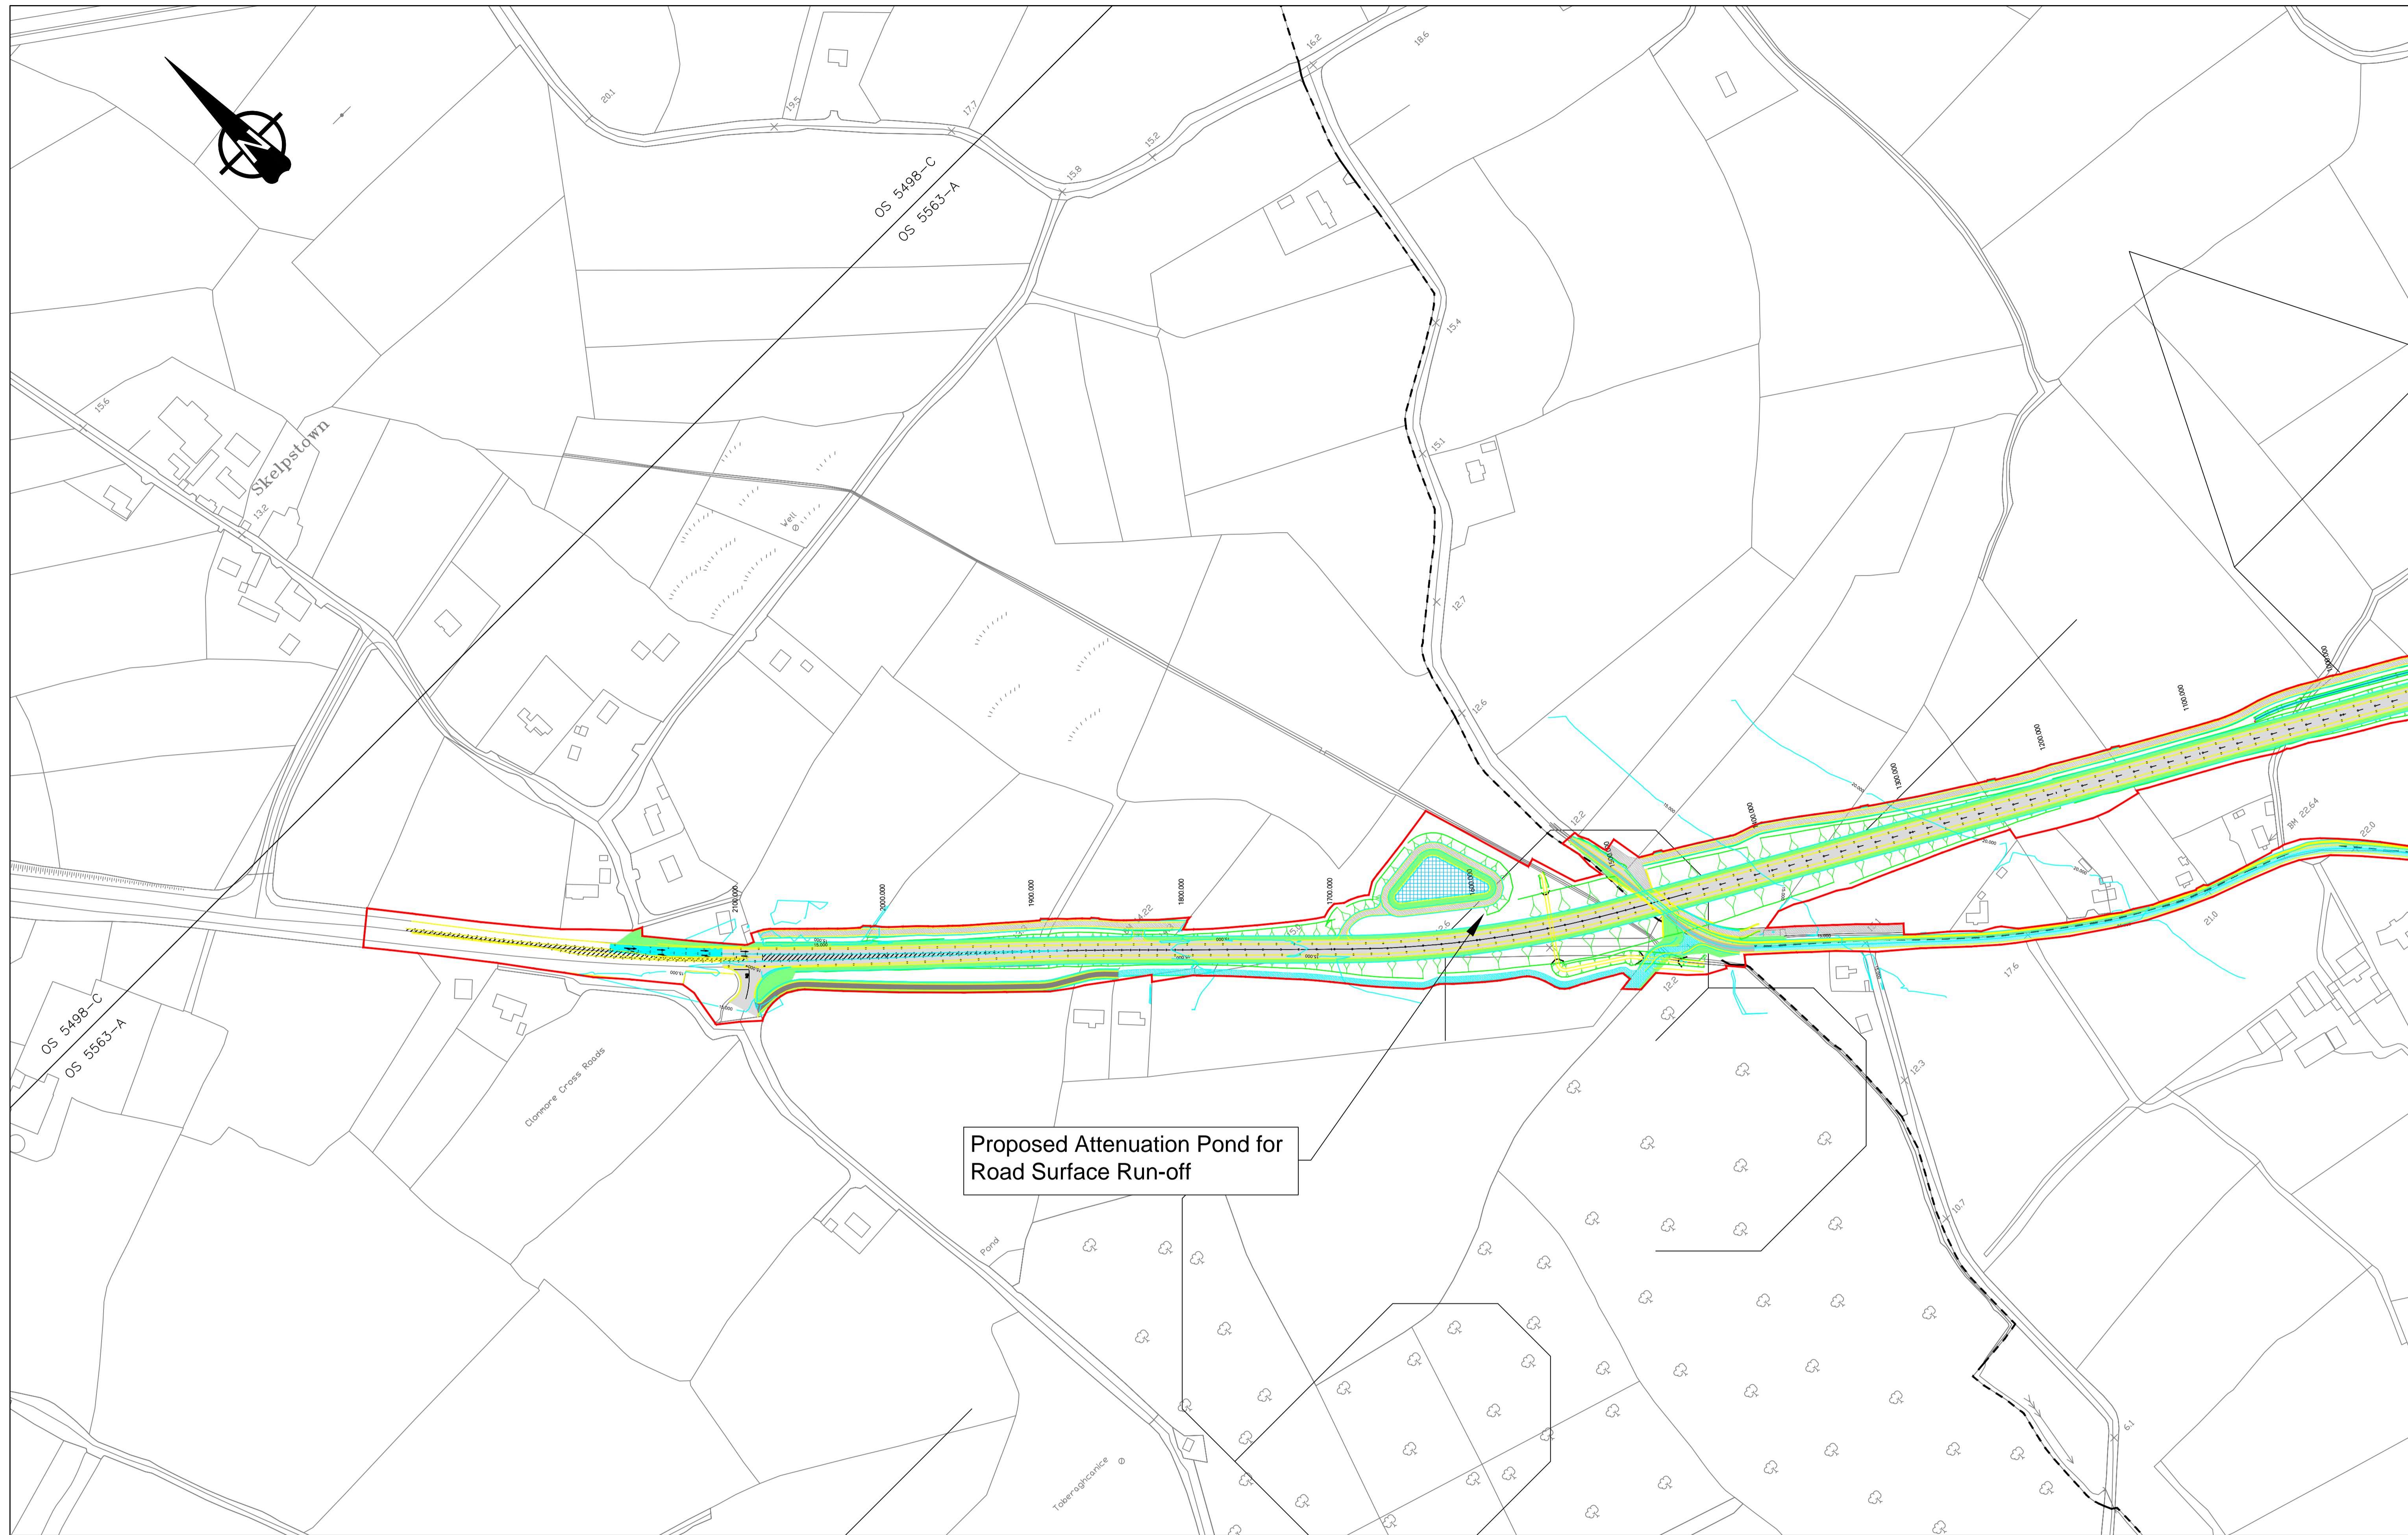

Proposed Attenuation Pond for Road Surface Run-off


- NOTES:
- 1) Mainline Surface Course shall be Stone Mastic Asphalt from Ch 0 to Ch 450 and Hot Rolled Asphalt from Ch 450 to Ch 2200.
  - 2) For further General Arrangement Details, Reference Drawings KK1613403-P3-GA-001 to 006 Inclusive.
  - 3) For Drainage Details, Reference Drawings KK1613402-P3-DR-001 to 008 Inclusive.

— Site Extents  
— Contour Line

DO NOT SCALE

Revision	Date	Description	Drawn by	Checked by	Approved by
F1	7/6/2022	Preliminary Issue	JL	CD	GJ
F2	24/8/2022	Final Issue	JL	CD	GJ

Client  
**KILKENNY COUNTY COUNCIL**  
 COUNTY HALL  
 JOHN STREET  
 KILKENNY

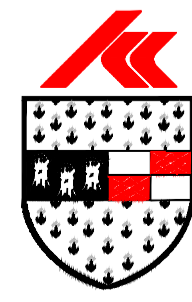

Design  
**TRAMORE HOUSE**  
 REGIONAL DESIGN OFFICE  
 TRAMORE  
 CO. WATERFORD



Tel: (056) 7794000  
 e-mail: [secretar@kilkennycoco.ie](mailto:secretar@kilkennycoco.ie)

Tel: (051) 390130  
 e-mail: [natroads@thrdo.com](mailto:natroads@thrdo.com)

Approved by: G.Jones (GJ)  
 Checked by: C. Daly (CD)  
 Drawn by: J.Leacy (JL)  
 Scale: 1:2000 (A1)  
 Rev. Date: 24/08/2022

Project Title:  
**N24 Carrick Road Improvement Scheme**  
 Drawing Title:  
**Site Location Plan (Ch 1100 to End)**  
 Drawing Number: KK1613403-P3-SL-004

NRA Project No.: **KK1613403**  
 TH Project No.: **TH16031**  
 Project Folder No.: **7.6.1.6** Rev.: **F2**  
 P3L Drawing: **KK1613403-P3-SL-004F2**