



1. THESE DRAWINGS ARE INTENDED FOR PLANNING PERMISSION PURPOSES ONLY AND SHOULD NOT BE USED FOR ANY OTHER PURPOSE. THESE DRAWINGS ARE NOT INTENDED FOR TENDERING OR CONSTRUCTION PURPOSES.
2. DO NOT SCALE FROM DRAWING. USE FIGURED DIMENSIONS ONLY.
3. THIS DRAWING IS TO BE READ IN CONJUNCTION WITH ALL OTHER SUBMITTED DRAWINGS AND DOCUMENTS.
4. ABBREVIATIONS AS FOLLOWS:
 - > CFW = CONTINUOUS FILLET WELD
 - > CHS = CIRCULAR HOLLOW SECTION
 - > CJ = CONTROL JOINT
 - > CRS = CENTERS
 - > DP = DEEP
 - > EJ = EXPANSION JOINT
 - > KP = KILGALLEN & PARTNERS
 - > LVL = LEVEL
 - > OEA = OR EQUALLY APPROVED
 - > RC = REINFORCED CONCRETE
 - > SCJ = SAW CUT JOINT
 - > SHS = SQUARE HOLLOW SECTION
 - > SS = STAINLESS STEEL
 - > SSL = STRUCTURAL SLAB LEVEL
 - > TBA = TO BE AGREED
 - > TBC = TO BE CONFIRMED
 - > TOF = TOP OF FOUNDATION
 - > TOS = TOP OF STEEL
 - > UNO = UNLESS NOTED OTHERWISE

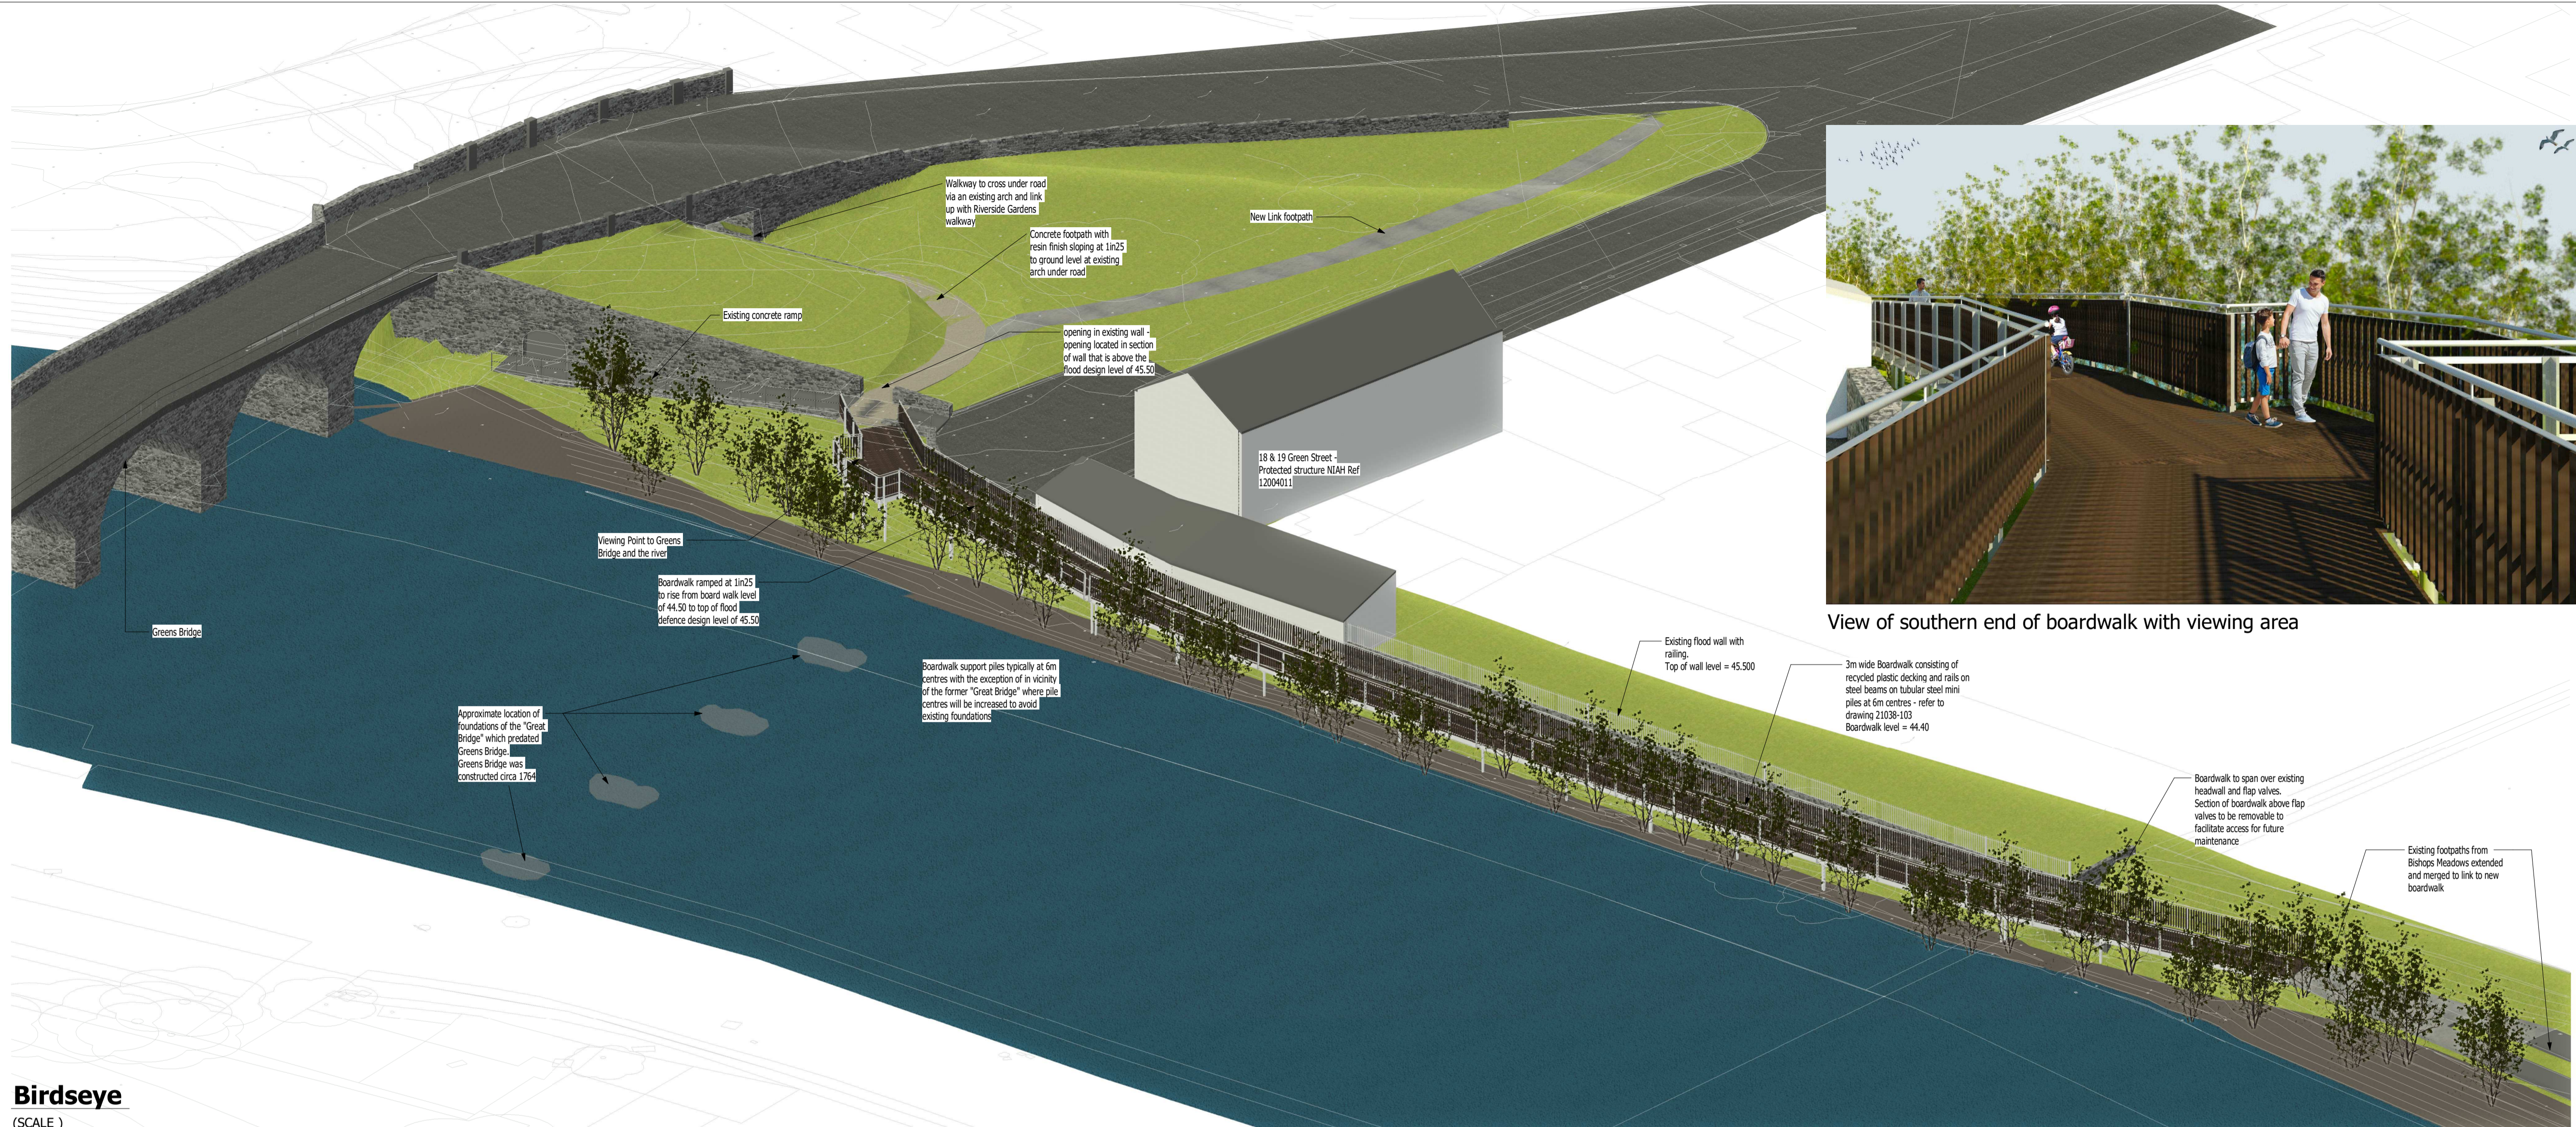


View of southern end of boardwalk with viewing area

Birdseye
(SCALE)

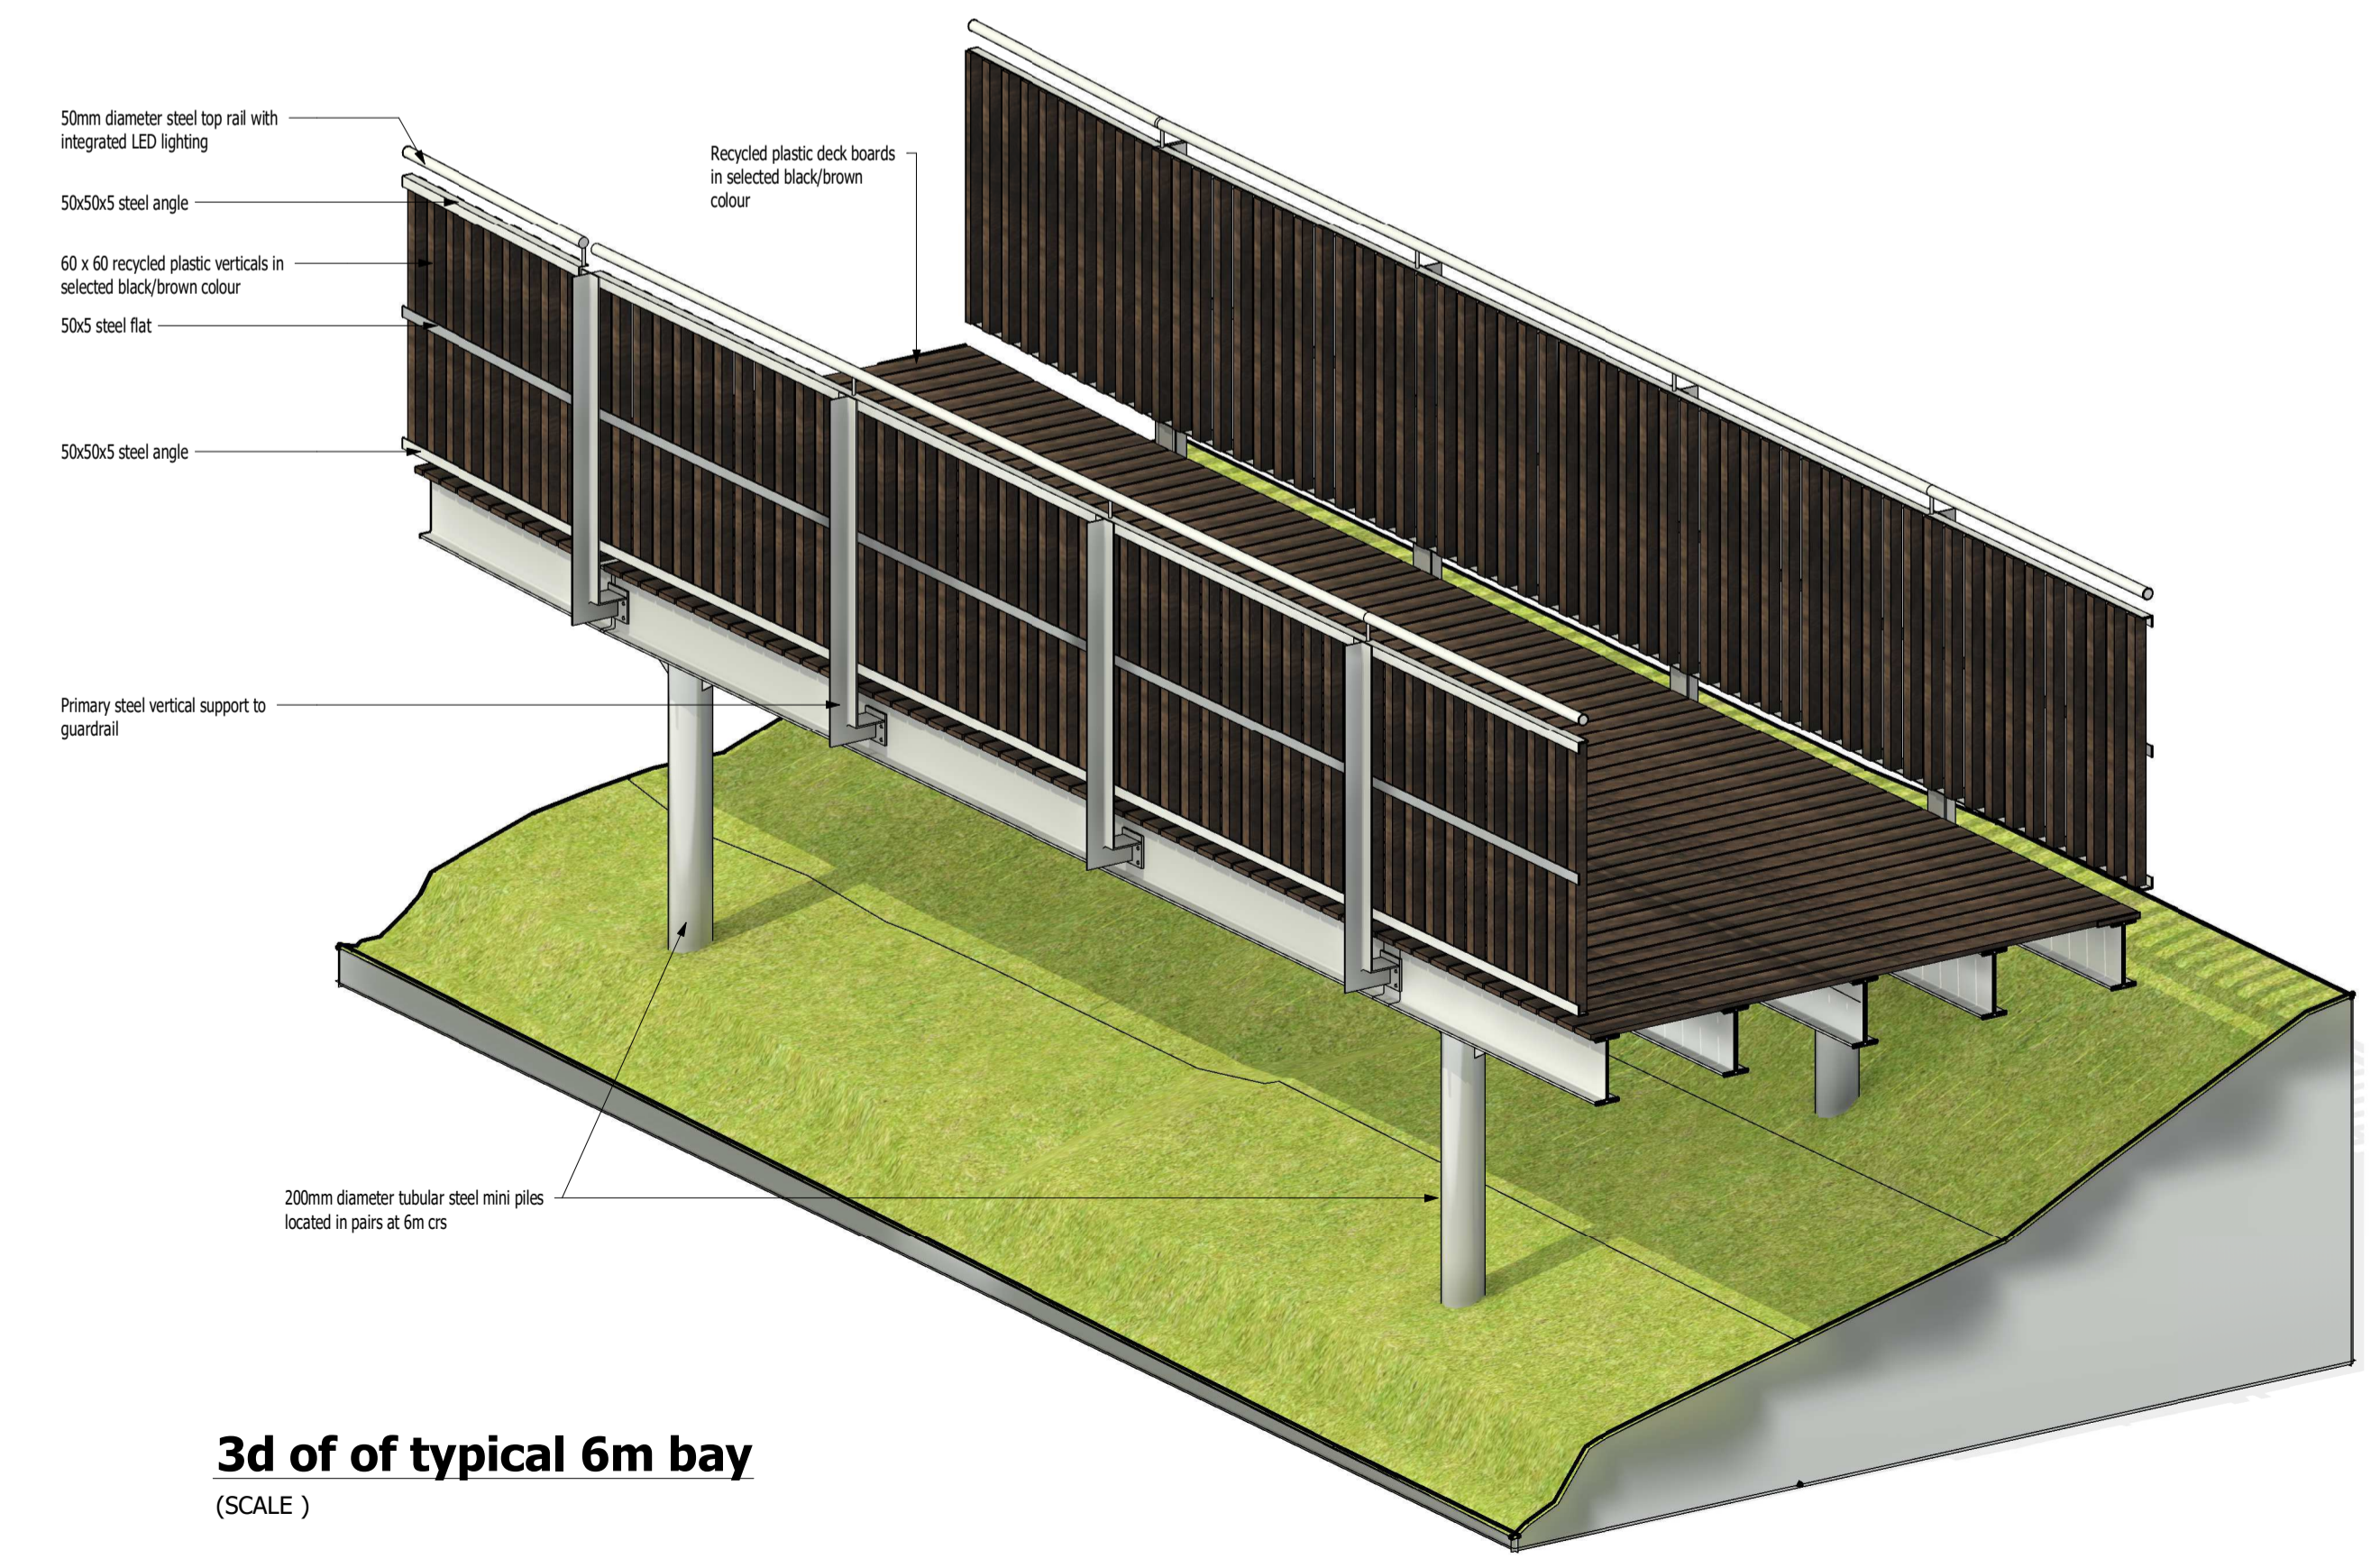

3d of of typical 6m bay
(SCALE)

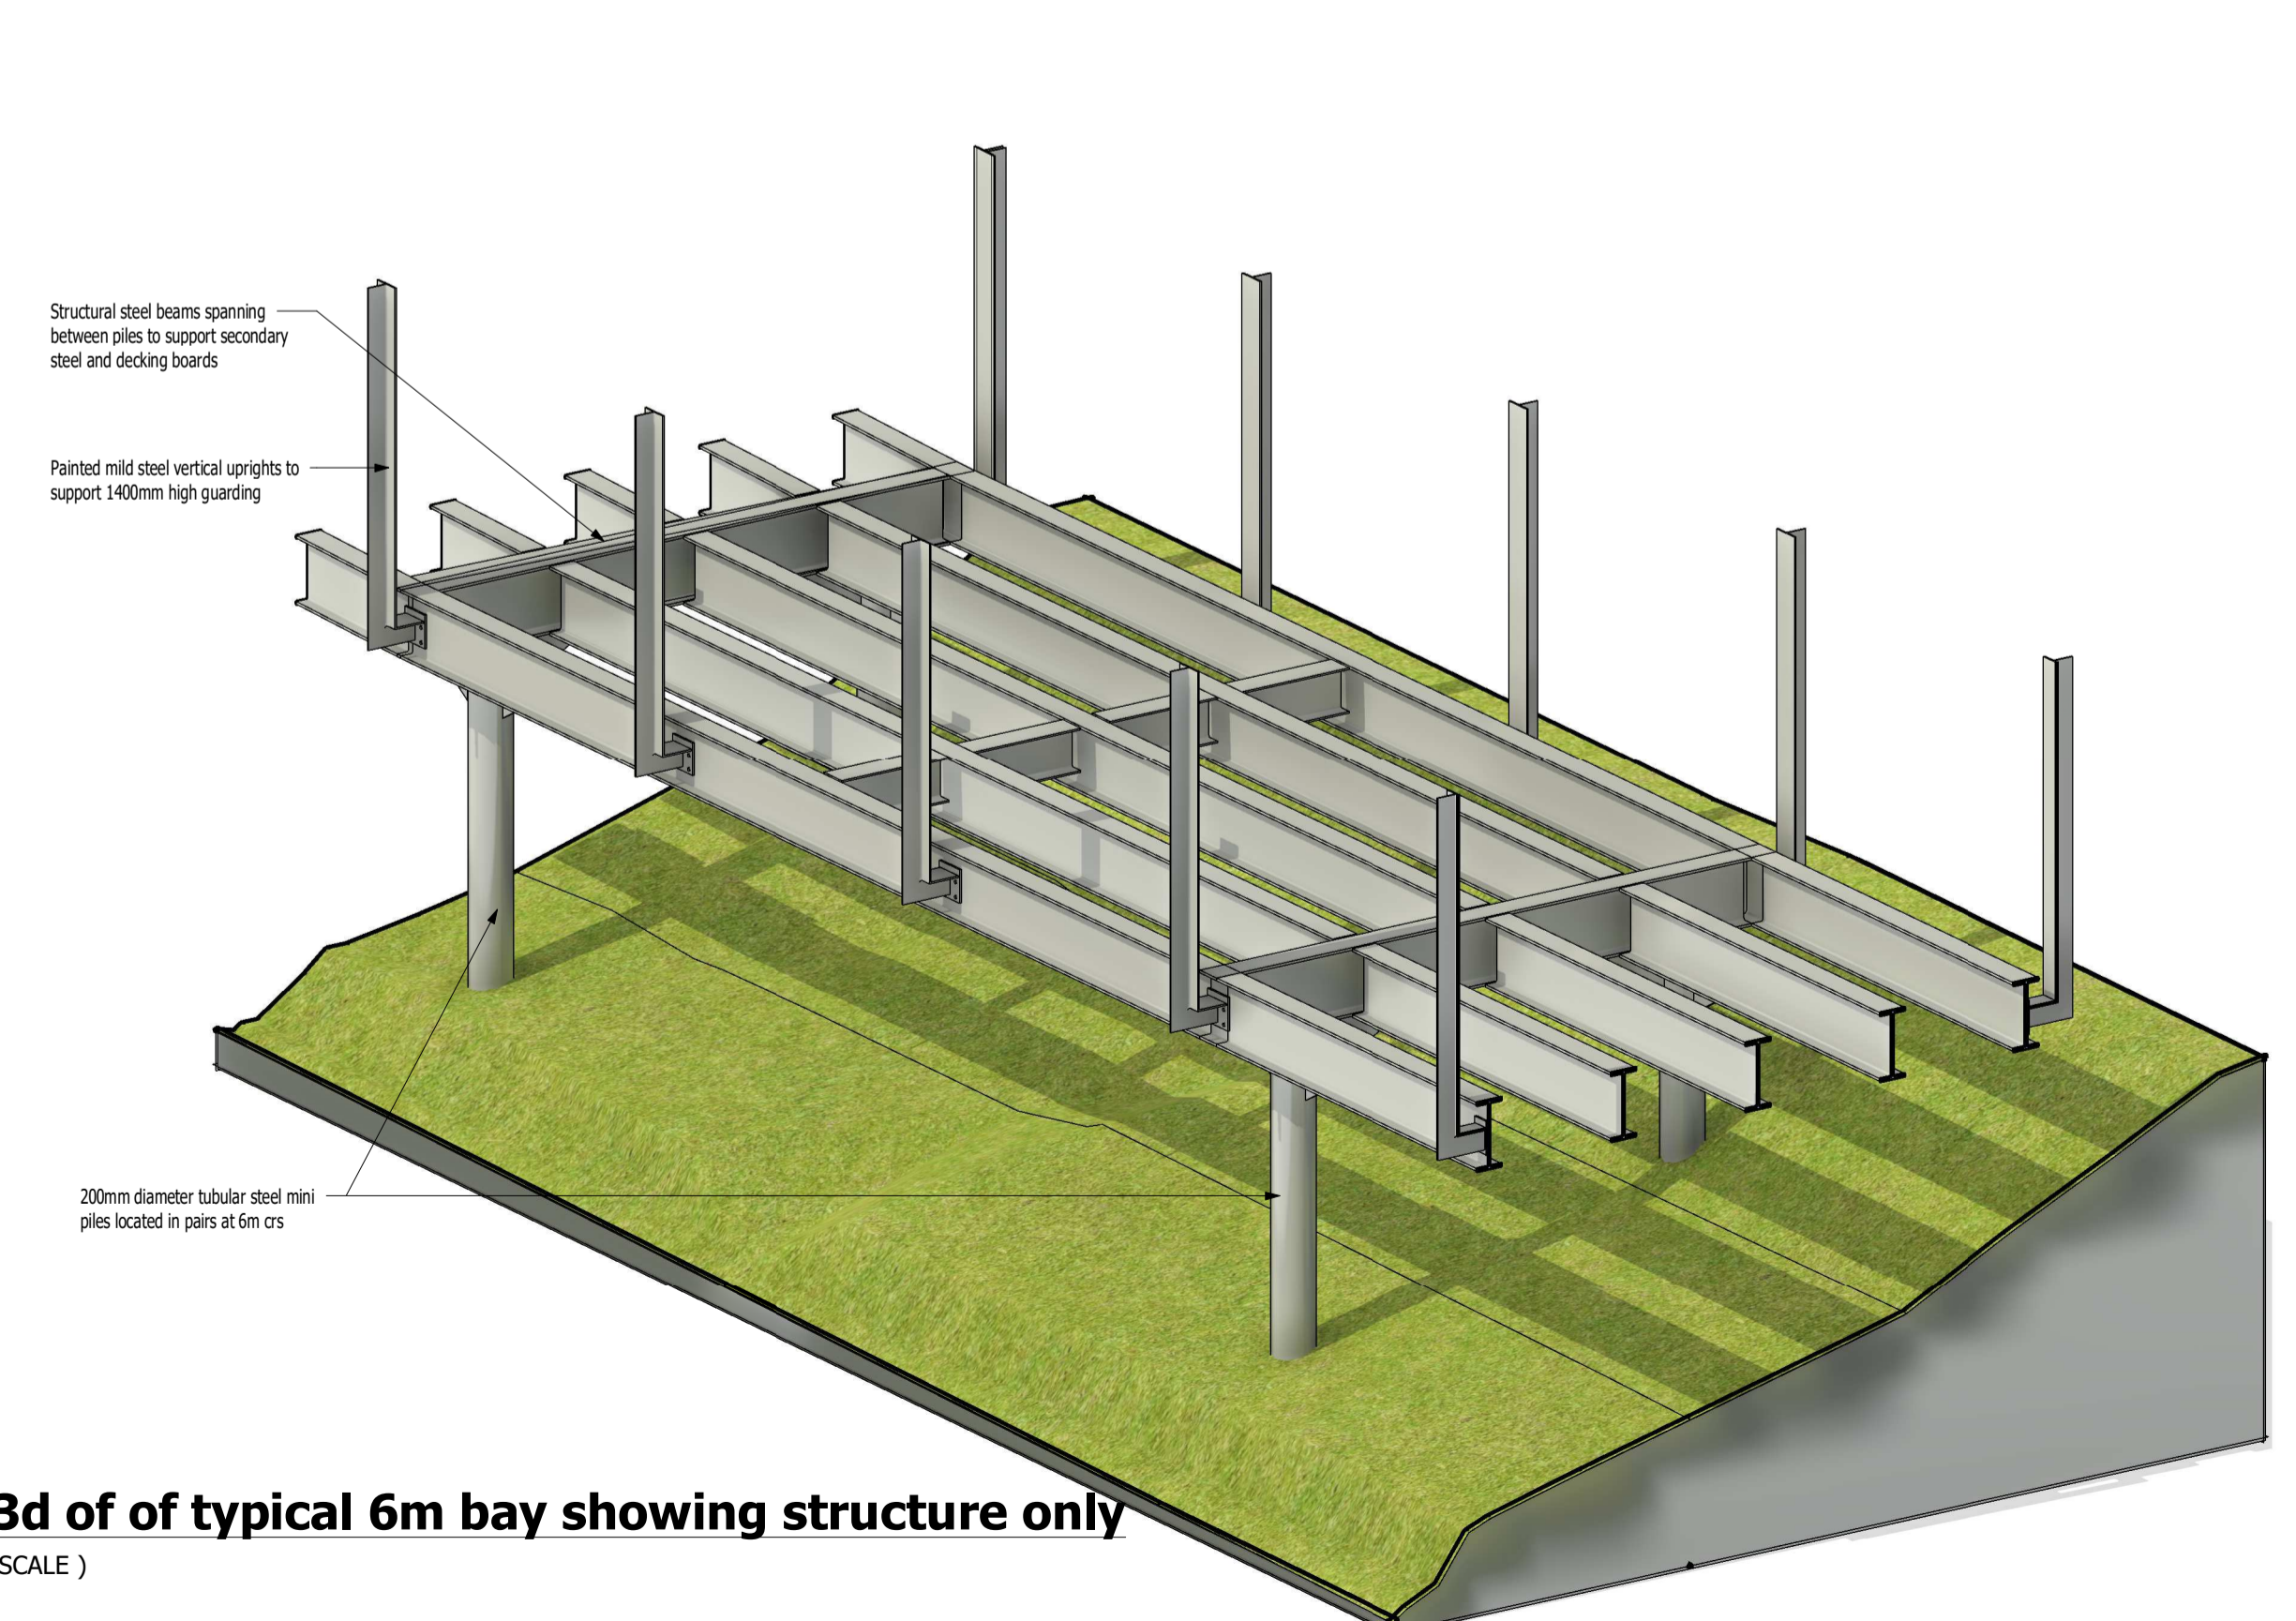


3d of of typical 6m bay showing structure only
(SCALE)

ISSUE	DATE	BY	DETAILS
RI	16/11/2023	PC	ISSUED WITH PLANNING APPLICATION
R2	16/11/2023	PC	ISSUED FOR CLIENT APPROVAL
RI	14/04/2022	PC	ISSUED WITH FEASIBILITY REPORT

THIS DRAWING IS COPYRIGHT OF KILGALLEN AND PARTNERS AND ISSUED UNDER LICENCE

DESIGN
CSA

STATUS
Planning

CLIENT

Kilkenny County Council
 Comhairle Chontae Chill Chainnigh

PROJECT
River Nore Pedestrian & Cycle Link

TITLE
3d Views

KILGALLEN & PARTNERS
CONSULTING ENGINEERS
 KYLEKIPROE, WELL ROAD, PORTLAOISE 3 DANVILLE BUSINESS PARK, KILKENNY
 Tel: +353 57 86 6280, Fax: +353 57 86 6281 Tel: +353 56 770 1060, Fax: +353 56 770 5077
 Email: info@kilgallen.ie, Web: www.kilgallen.ie Email: info@kilgallen.ie, Web: www.kilgallen.ie

DRN Author	SCALE: 1 : 10	DRAWING NO.: 21038 - 103	ISSUE PL1
CHKD: Checker	DATE: 14/09/2023		