

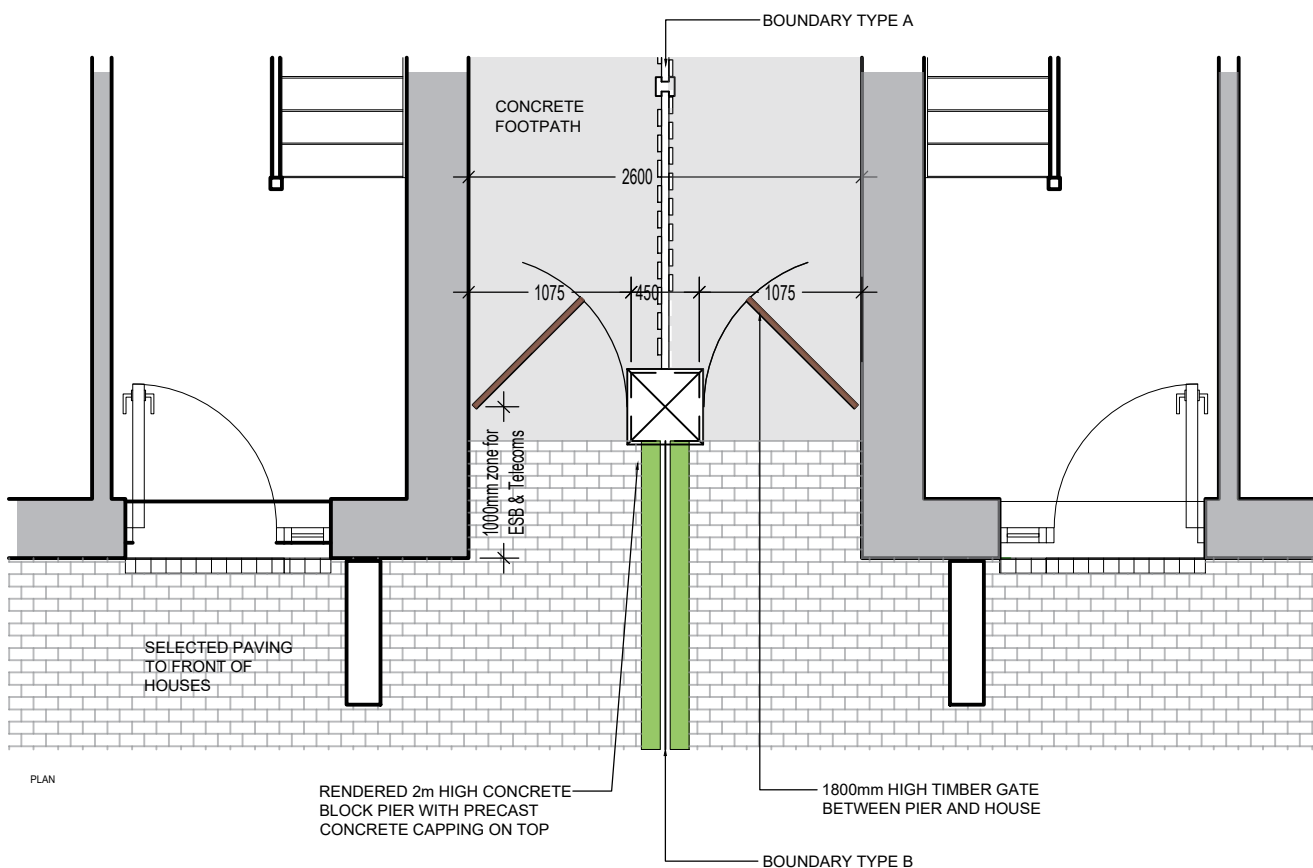


BOUNDARY TYPE B

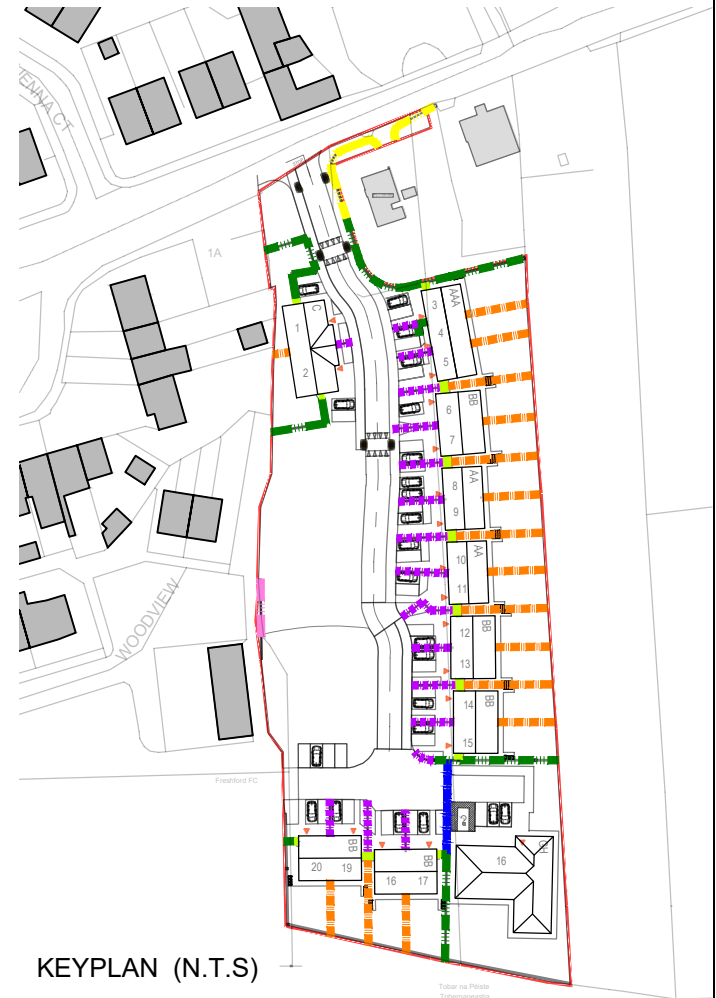

BOUNDARY TYPE A

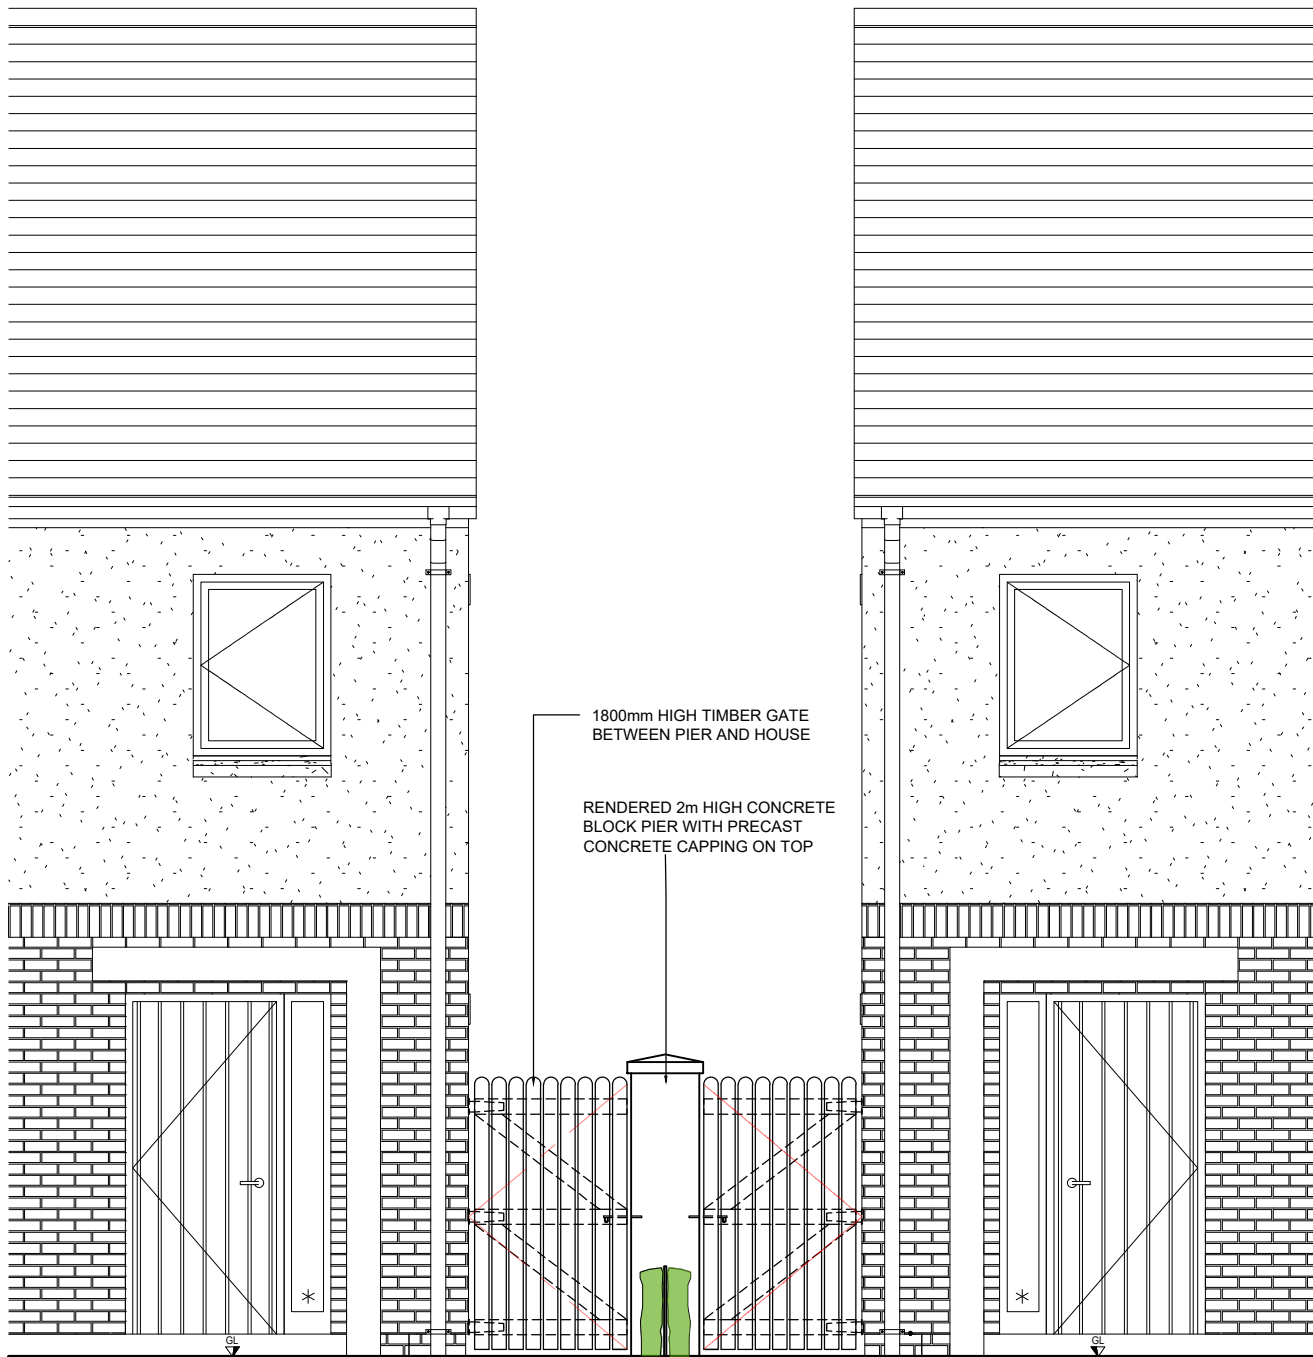

BOUNDARY TYPE C



Rev.	Description	Date

HOUSING CAPITAL SECTION

Comhairle Chontae Chill Chainnigh
Kilkenny County Council
County Hall John Street Kilkenny
Tel: 056 779 4000
E-mail: info@kilkennycoco.ie
Web: www.kilkennycoco.ie

PLANNING	TENDER	CONSTRUCTION
----------	--------	--------------

PROJECT: FRESHFORD - TOBERNAPEASTIA

DRAWING: BOUNDARY DETAILS
SHEET 1 of 2

DRAWN BY: VC

CHECKED BY: RV

SCALE: 1:50 & 1:1000

DATE: 27/10/2023

FILE No.: HS-158

DRAWING No.: PL-005

ALL ORDINANCE SURVEY DATA BASED ON ORDINANCE SURVEY OF IRELAND MAP LICENCE NUMBER 2013/27/CCHAKILKENNY

