



BOUNDARY TYPE D

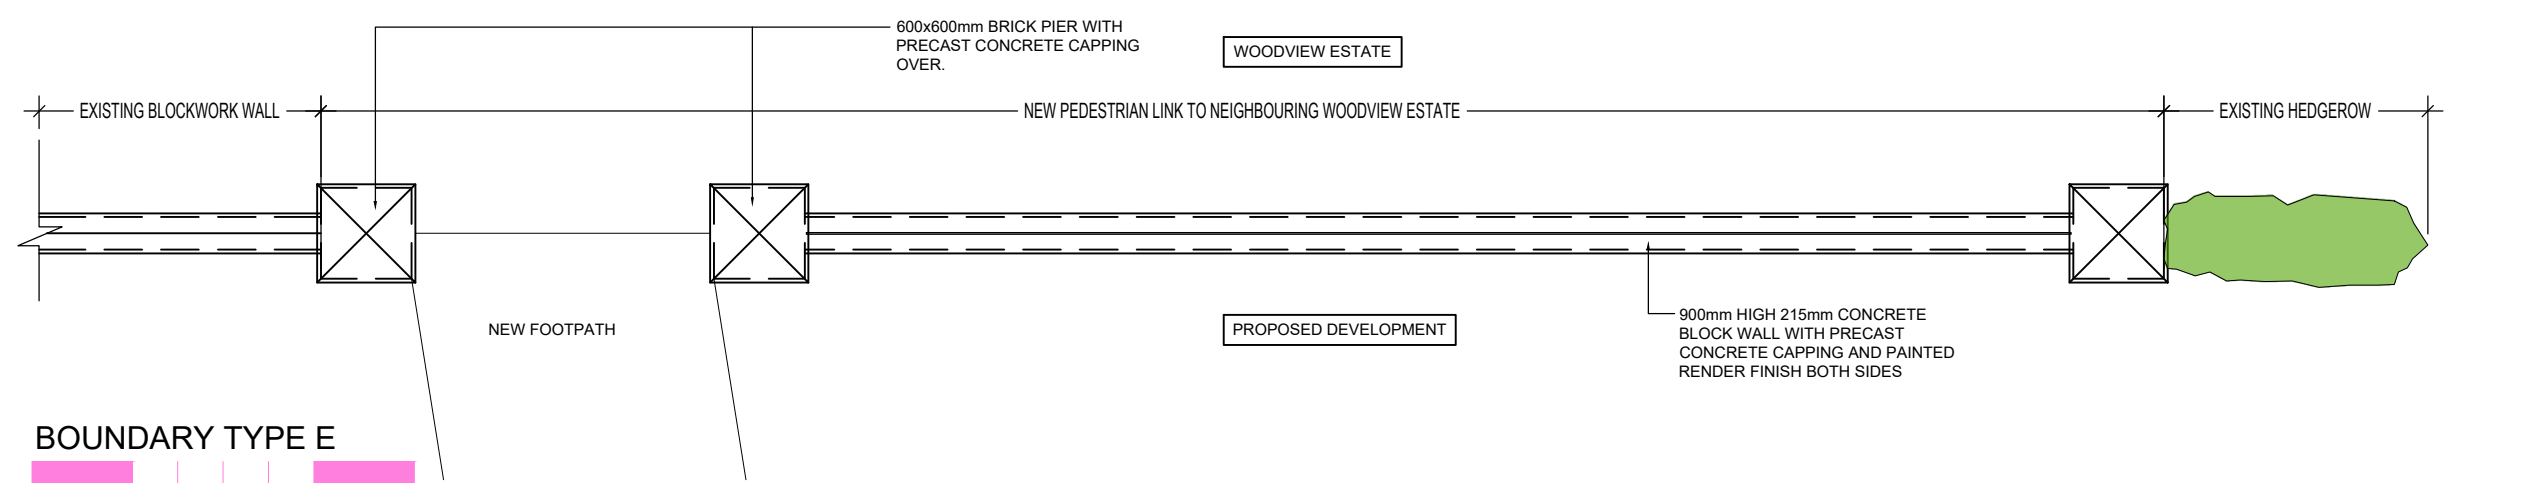

BOUNDARY TYPE E

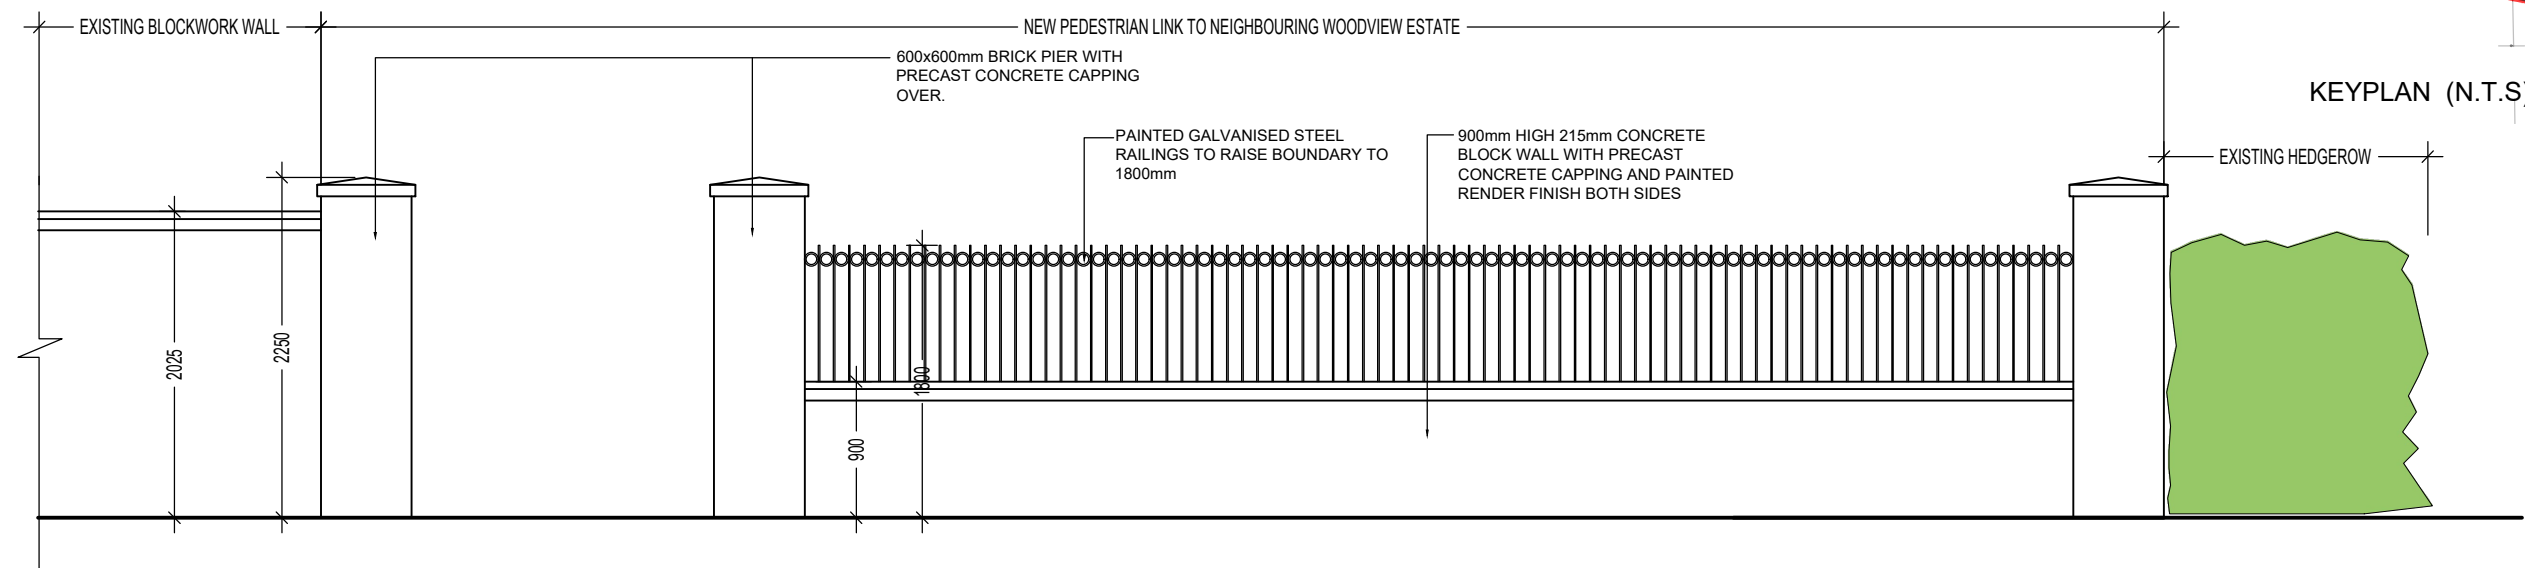

Rev.	Description	Date

HOUSING CAPITAL SECTION

Comhairle Chontae Chill Chainnigh
 Kilkeny County Council
 County Hall John Street Kilkeny
 Tel: 056 779 4000
 E-mail: info@kilkenycoco.ie
 Web: www.kilkenycoco.ie

PLANNING	TENDER	CONSTRUCTION
----------	--------	--------------

PROJECT: FRESHFORD - TOBERNAPEASTIA

DRAWING: BOUNDARY DETAILS SHEET 2 of 3

DRAWN BY: VC

CHECKED BY: RV

SCALE: 1:50

DATE: 27/10/2023

FILE No.: HS-158

DRAWING No.: PL-006

ALL ORDINANCE SURVEY DATA BASED ON ORDINANCE SURVEY OF IRELAND MAP LICENCE NUMBER 2013/27/CCHA/KILKENNY © COPYRIGHT RESERVED