




ITM:651716.62E 615823.03N



Town Regeneration Office
Comhairle Chontae Chill Chainnigh
Kilkenny County Council

COMPULSORY PURCHASE ORDER NO. 2 OF 2025
MAP 1

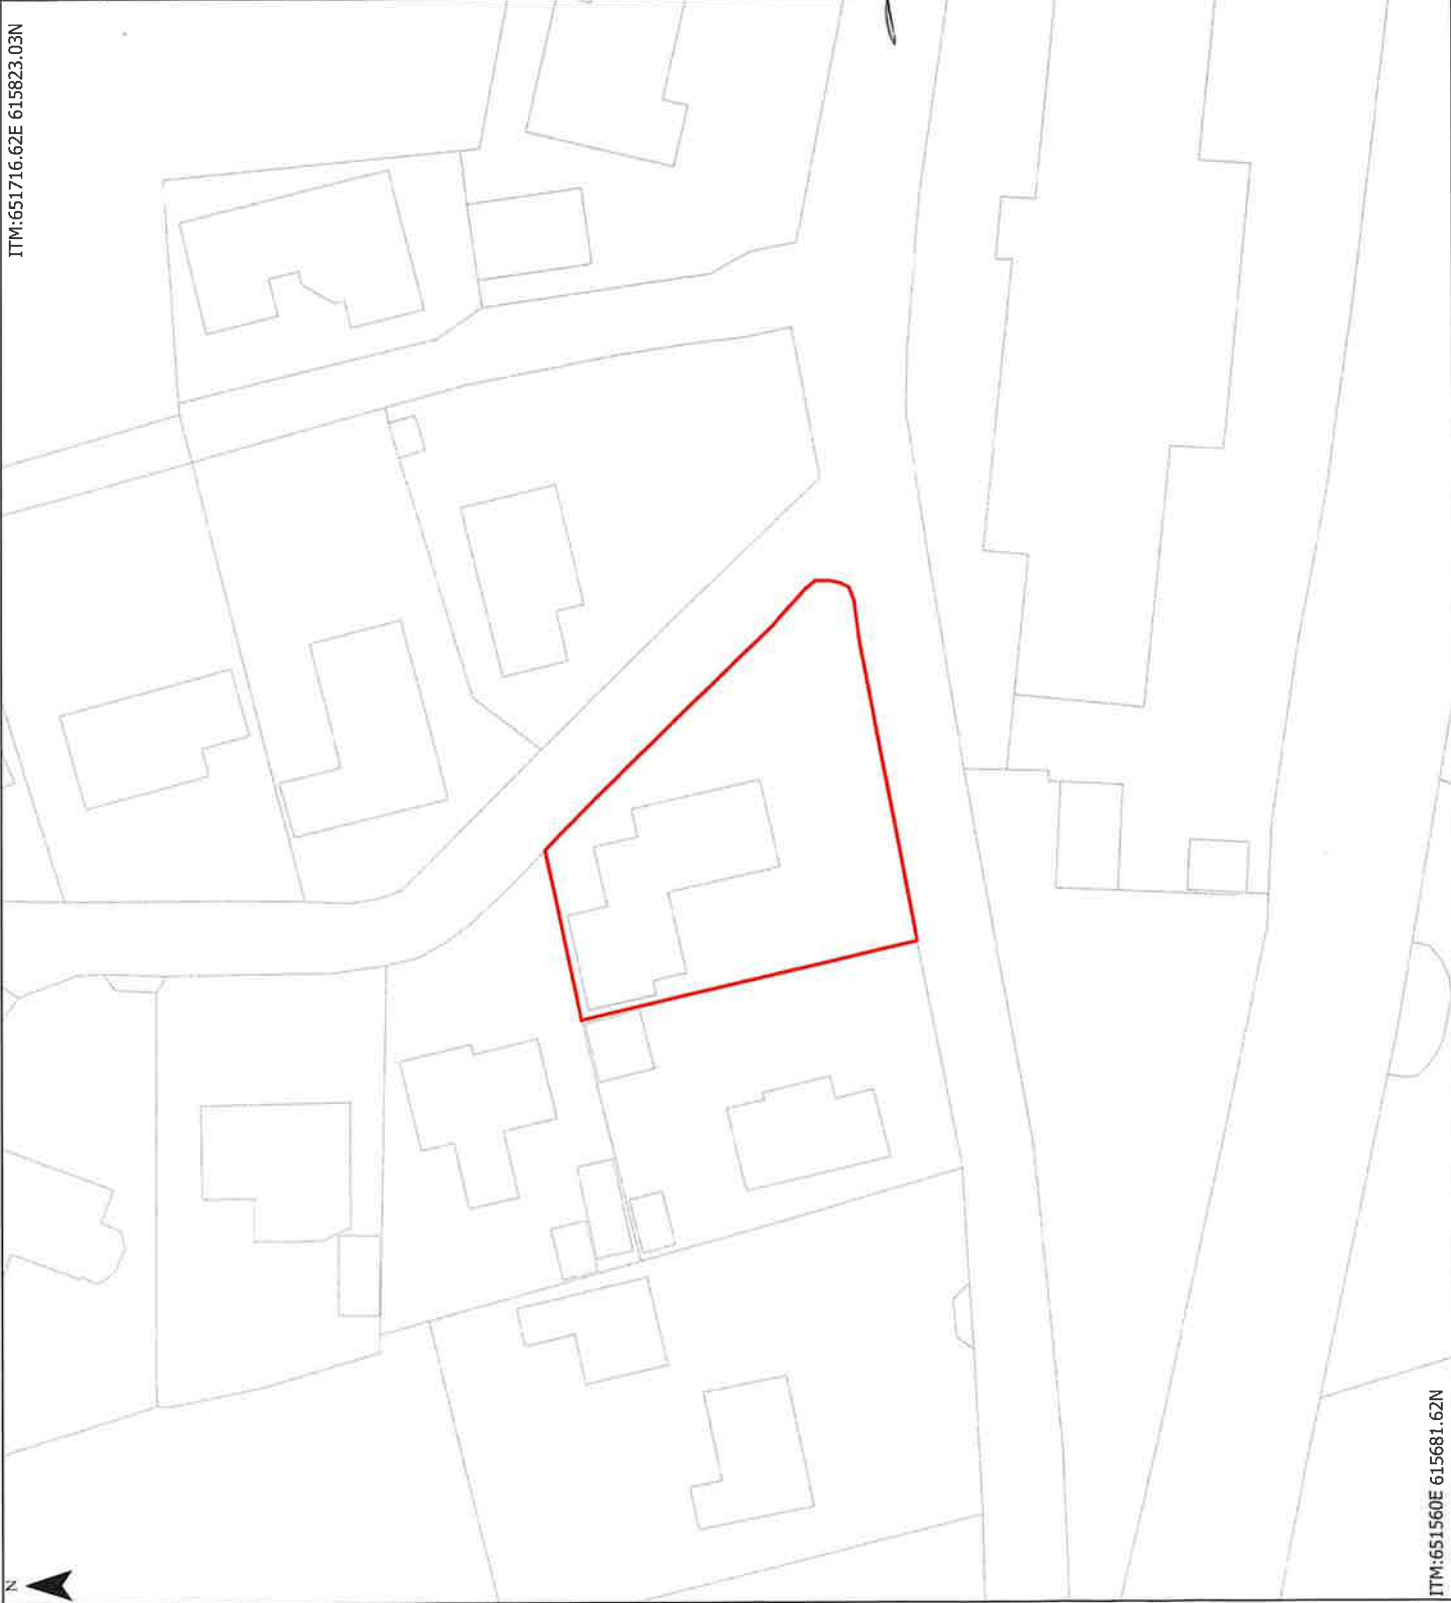

ITM:651560E 615681.62N

THE OFFICIAL SEAL OF KILKENNY COUNTY COUNCIL
WAS AFFIXED HERETO

THIS 15TH DAY OF APRIL 2025

IN THE PRESENCE OF:

[Signature] CHIEF EXECUTIVE
[Signature] TOWN CLERK

Derelict Sites Section

File No. DS-21-03

Address: Kolbe, Filbuckstown, Mooncoin

Townland: FILBUCKSTOWN

Description: Single-storey dwelling

Site area outlined in RED = 0.0935 Ha

Drawn by: BJ

Checked by: AF

Date: April 2025

Scale: 1:500

© Taille Éireann Surveying. All rights reserved.
Licence number CYAL50441411